





BUILDING PLAN

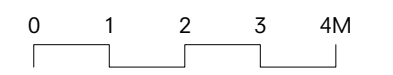

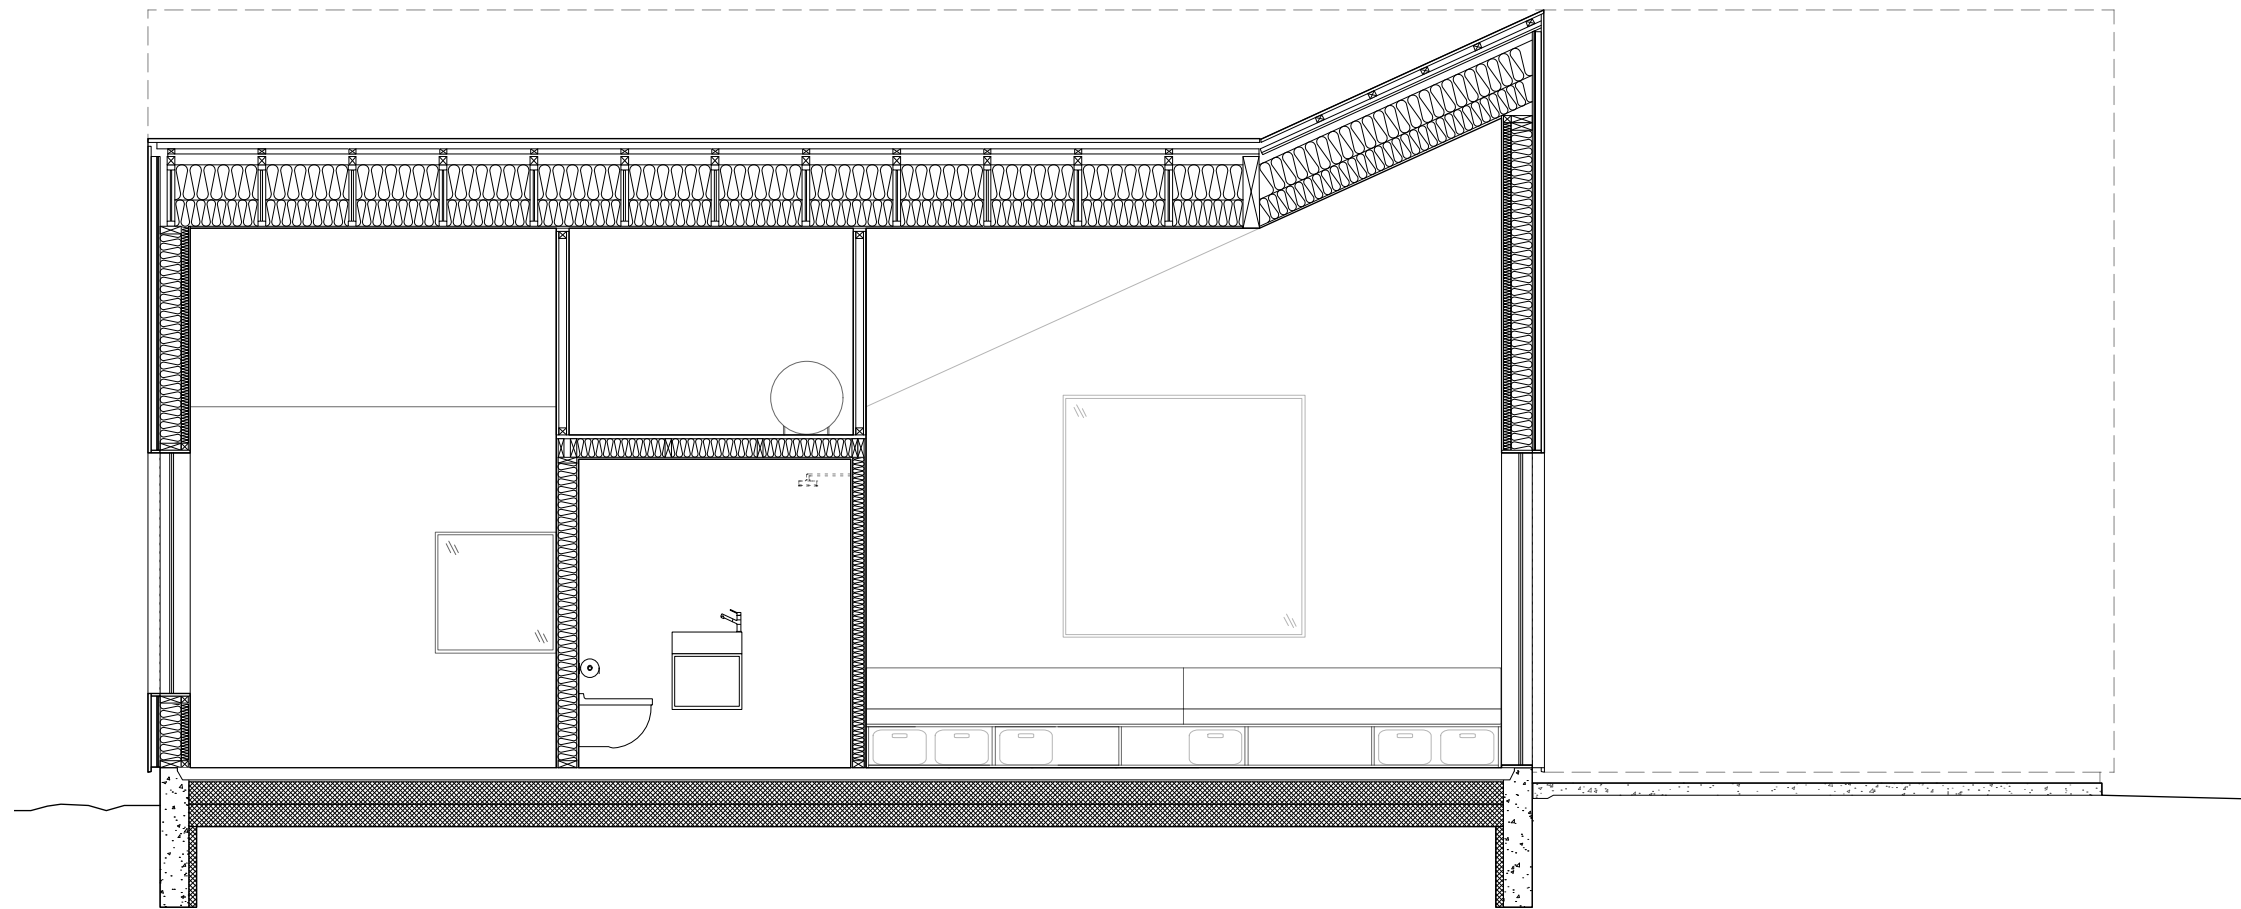



SECTION 'C'

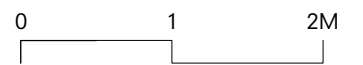

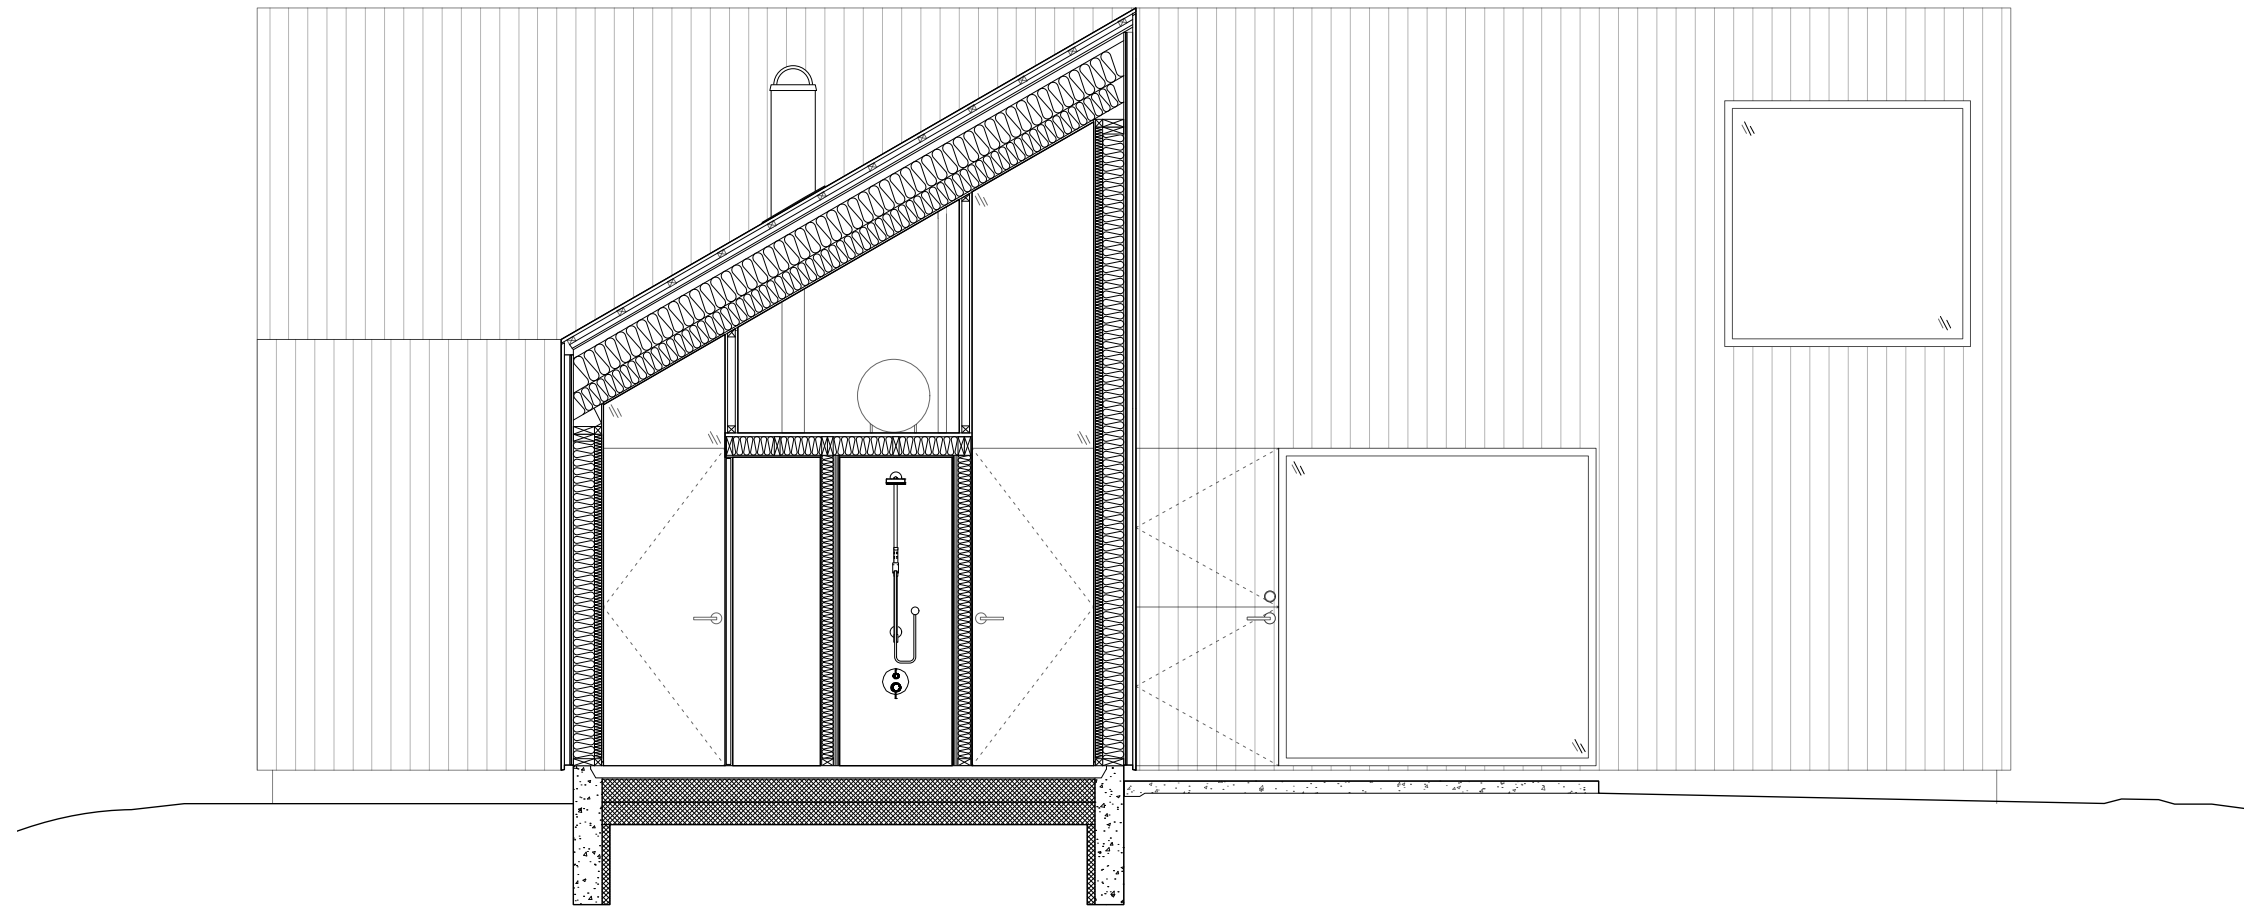



SECTION 'B'

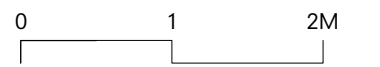

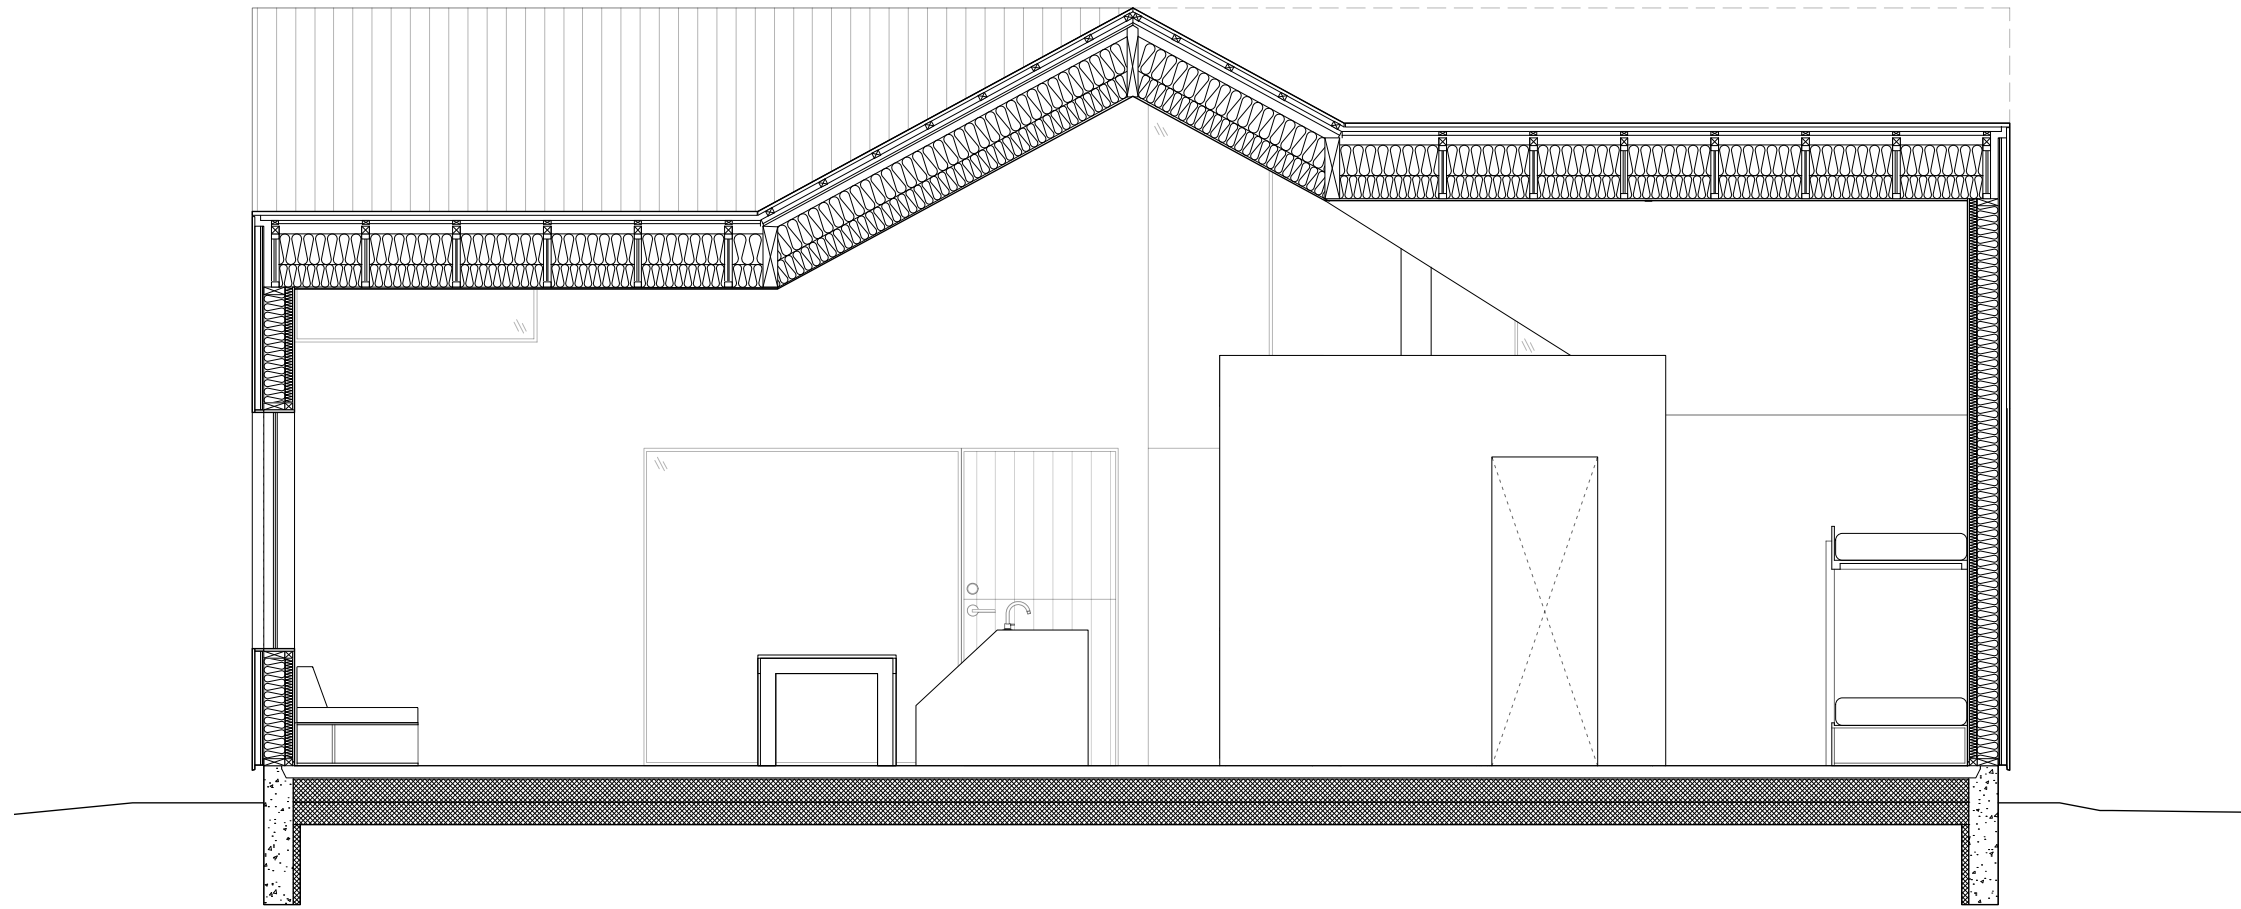


SECTION 'A'

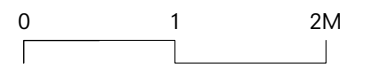


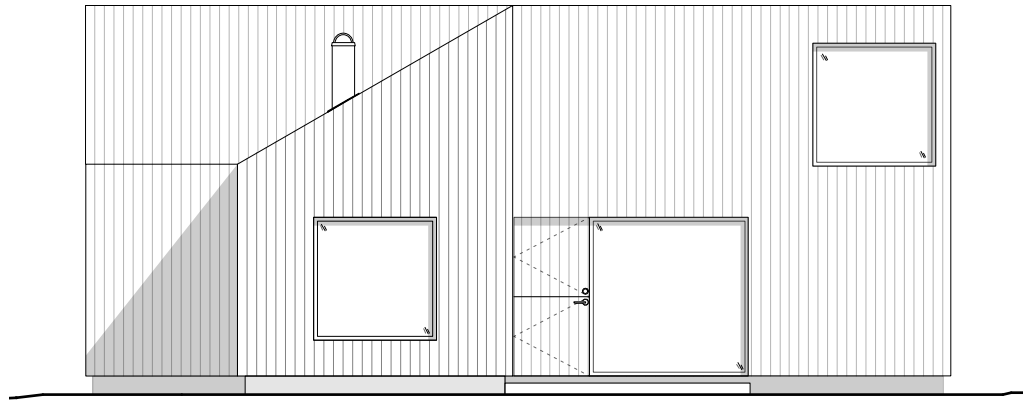


NORTH

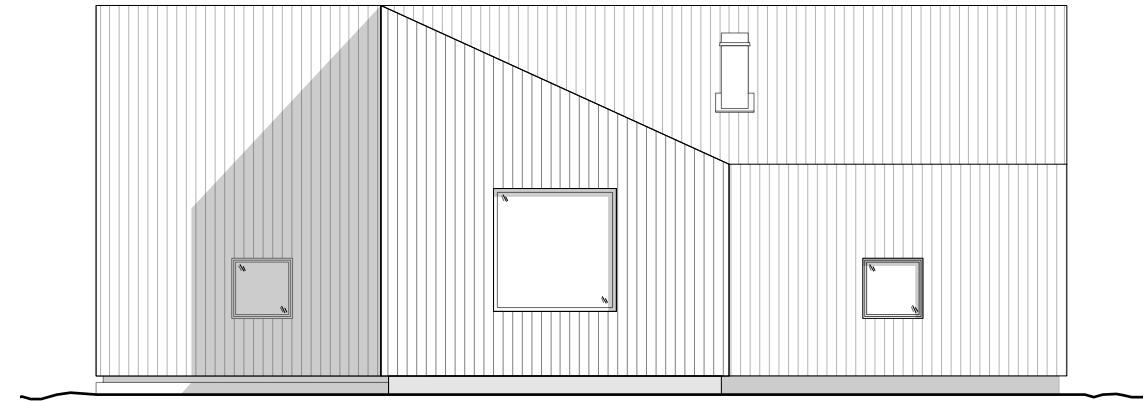

EAST

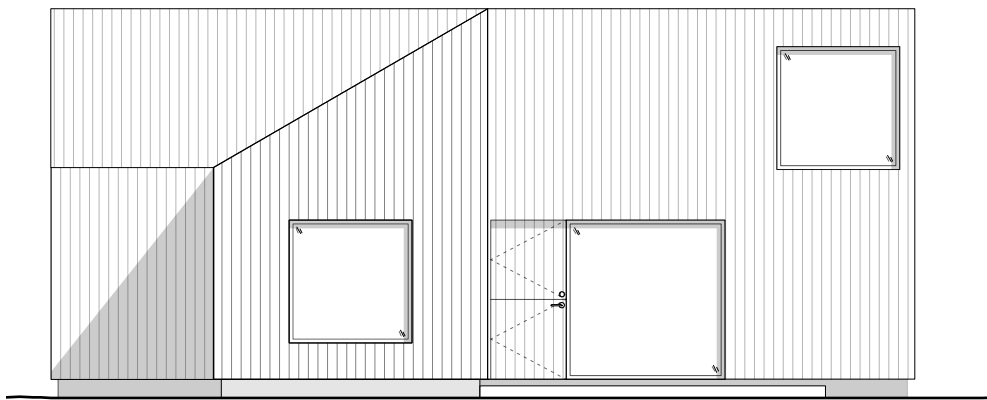



SOUTH

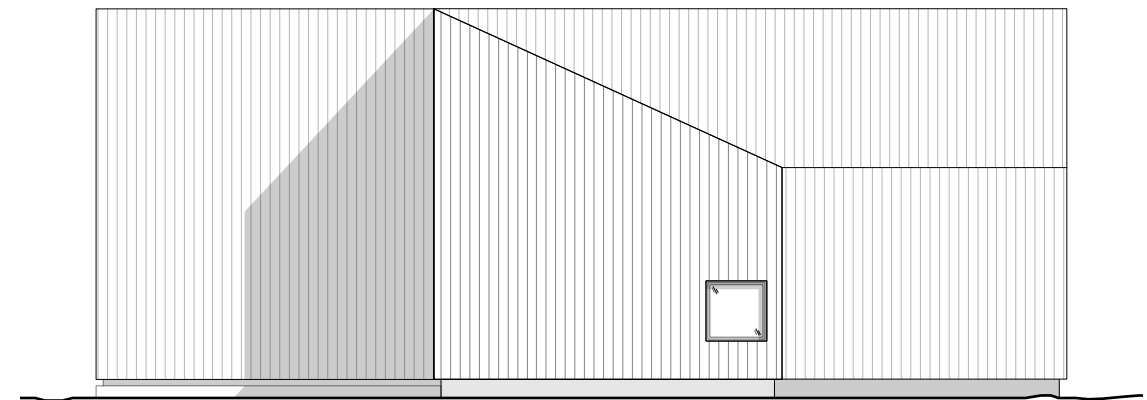

WEST

BUILDING ELEVATIONS

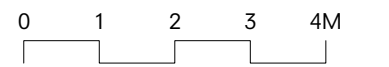

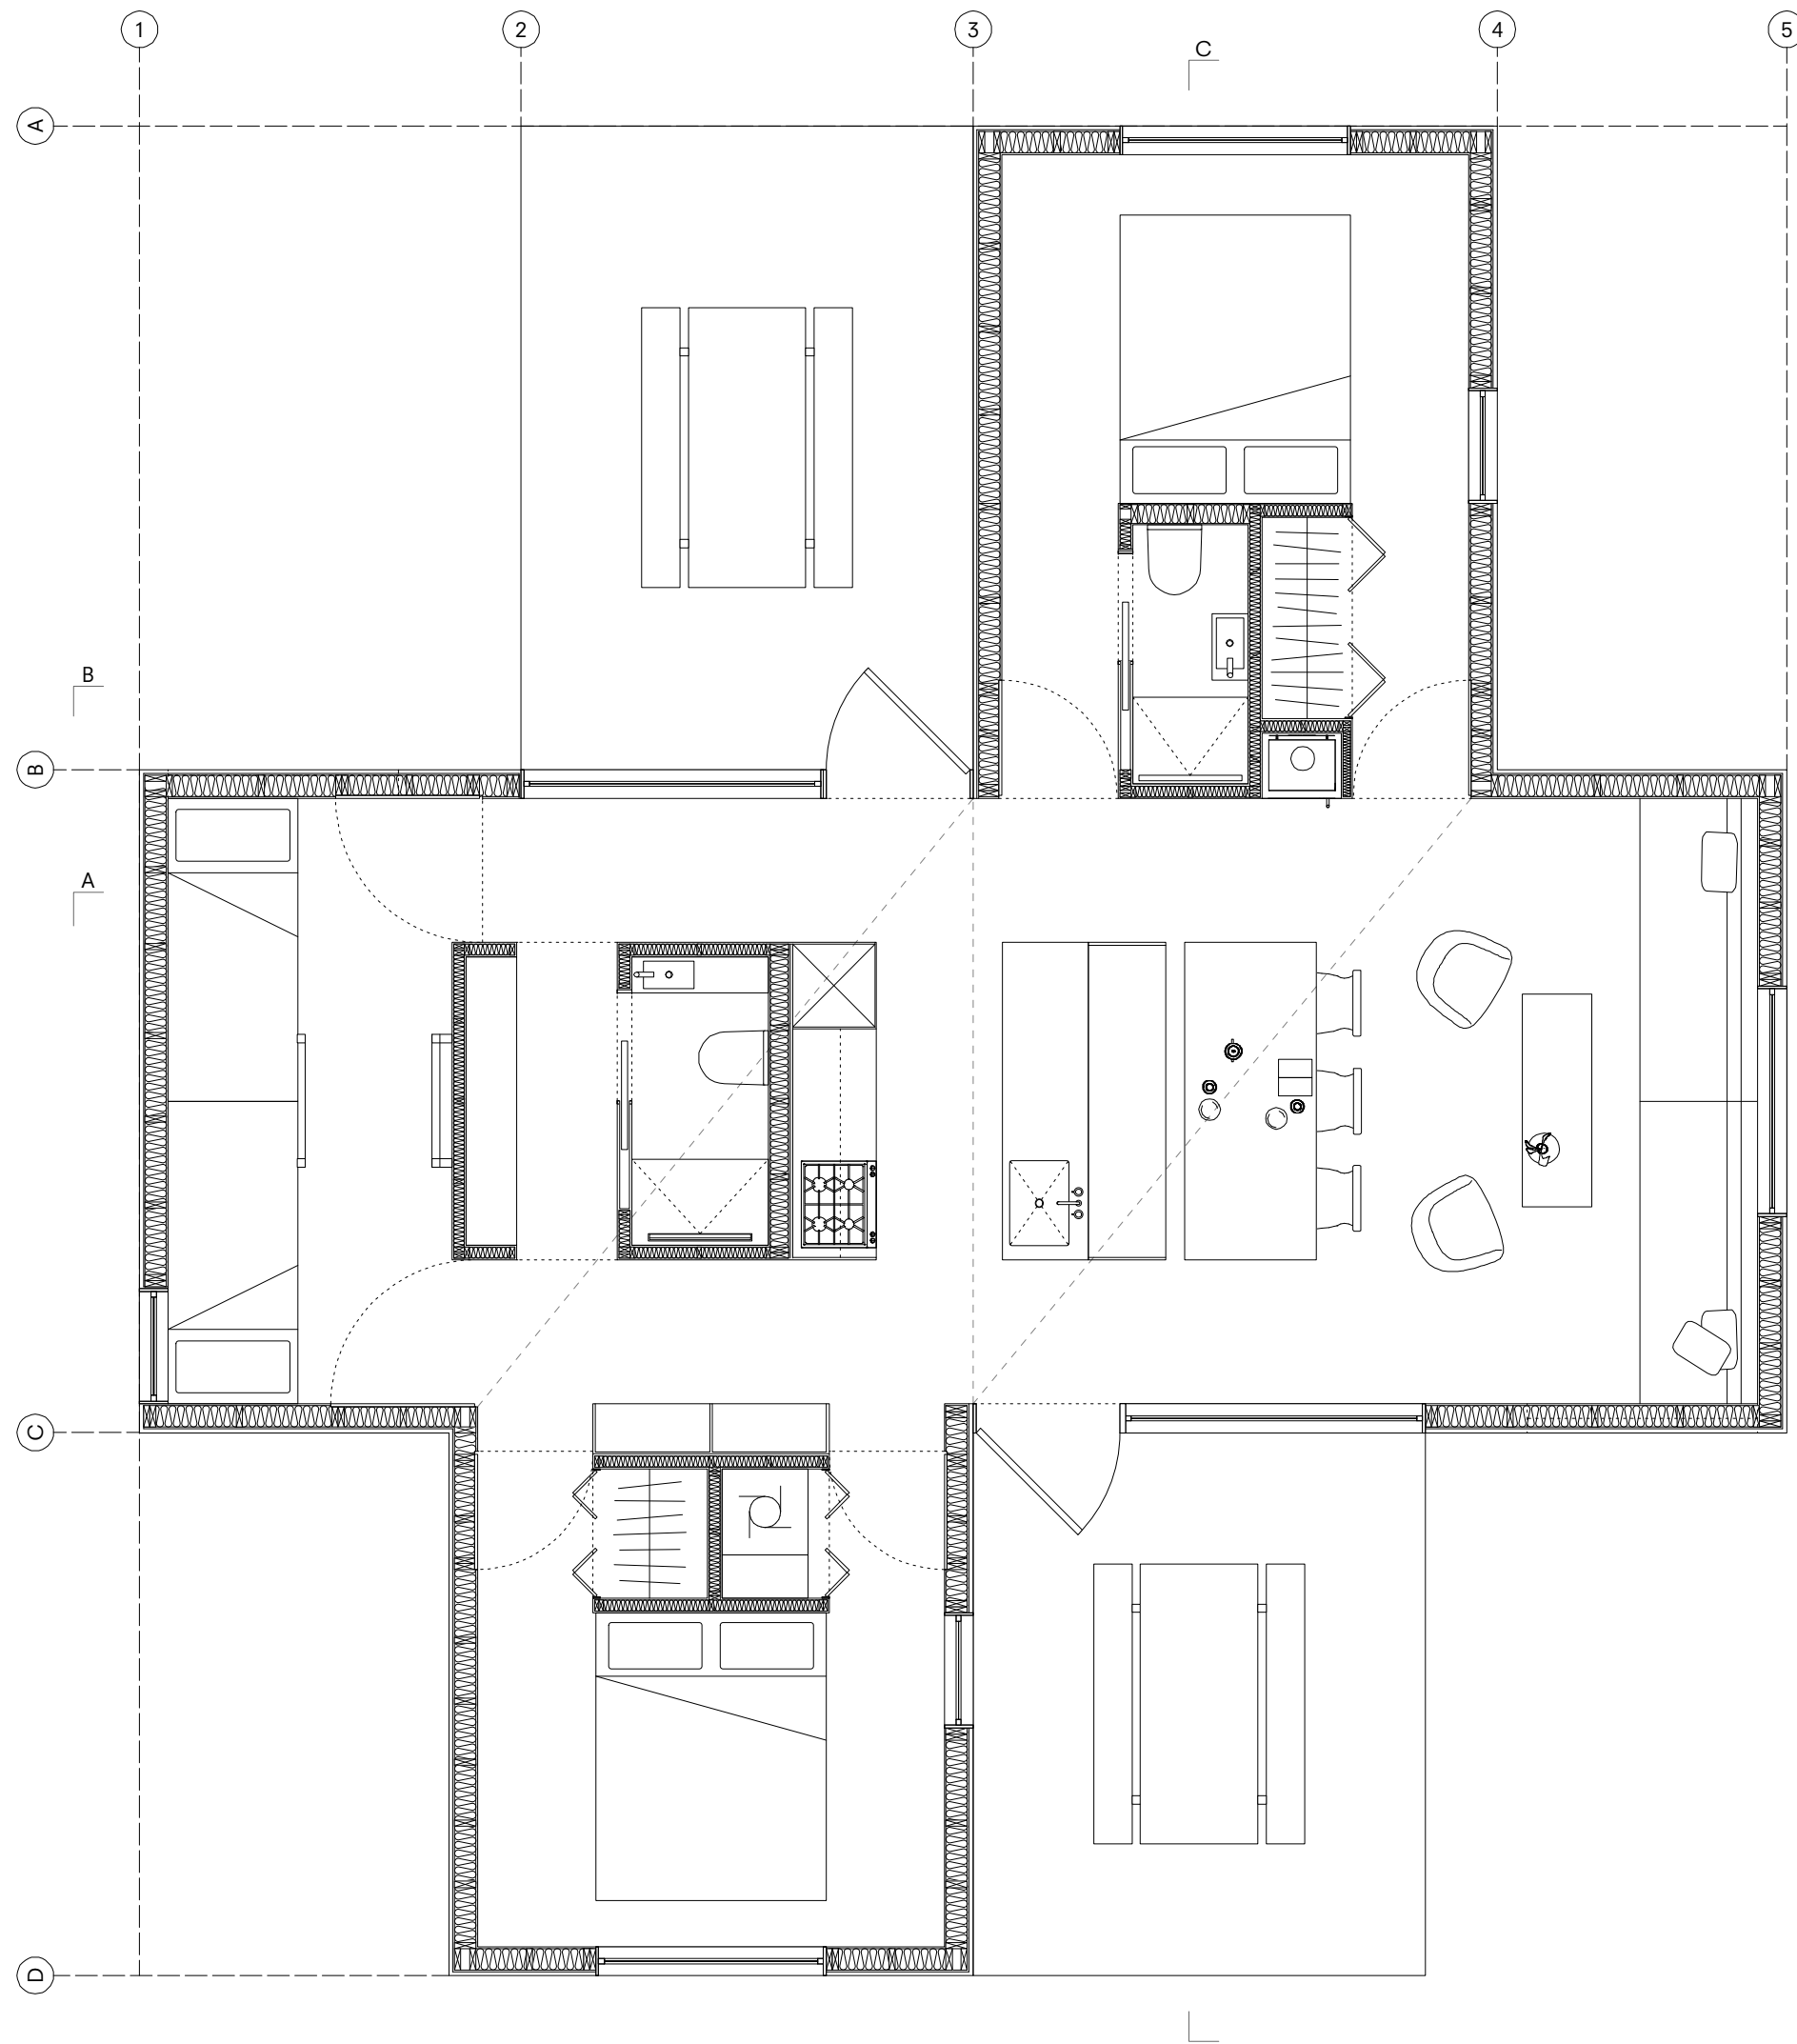

BUILDING PLAN

