




0 5 10 20m

Site Plan 总平面图

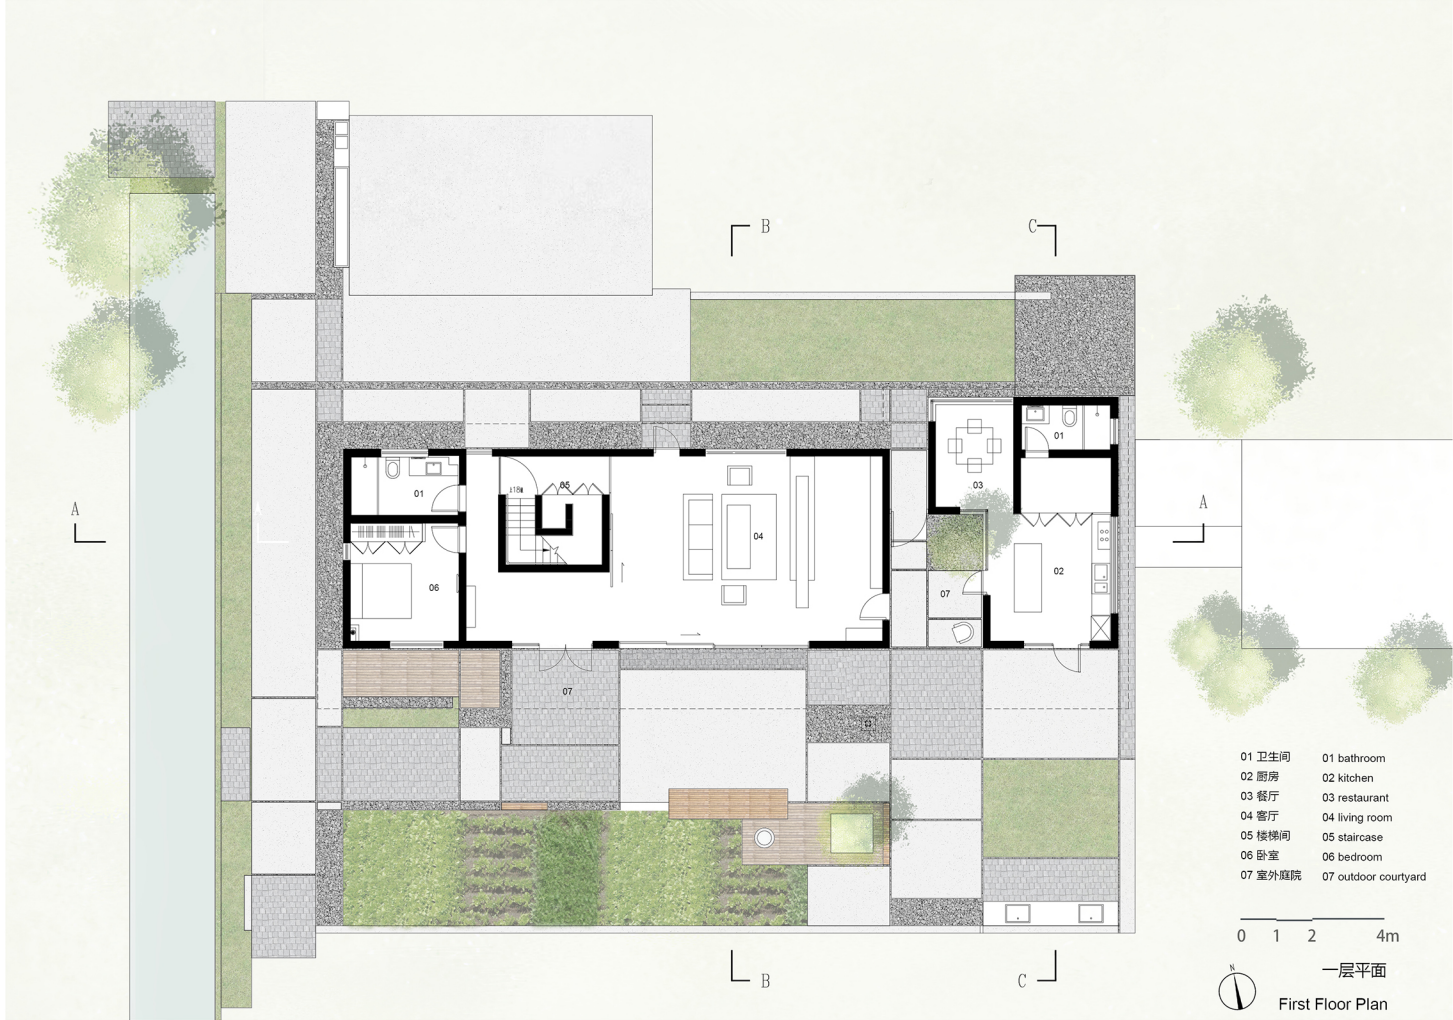


- 01 卫生间 01 bathroom
- 02 厨房 02 kitchen
- 03 餐厅 03 restaurant
- 04 客厅 04 living room
- 05 楼梯间 05 staircase
- 06 卧室 06 bedroom
- 07 室外庭院 07 outdoor courtyard

0 1 2 4m




一层平面
First Floor Plan

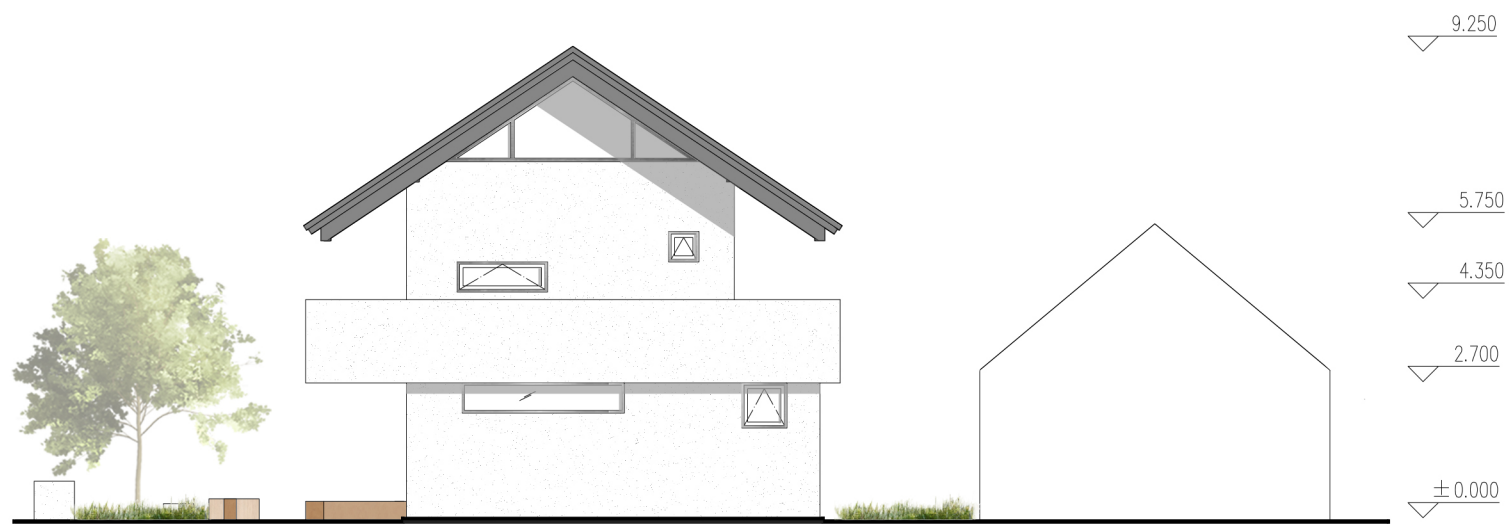

0 1 2 4m


东立面
East Elevation

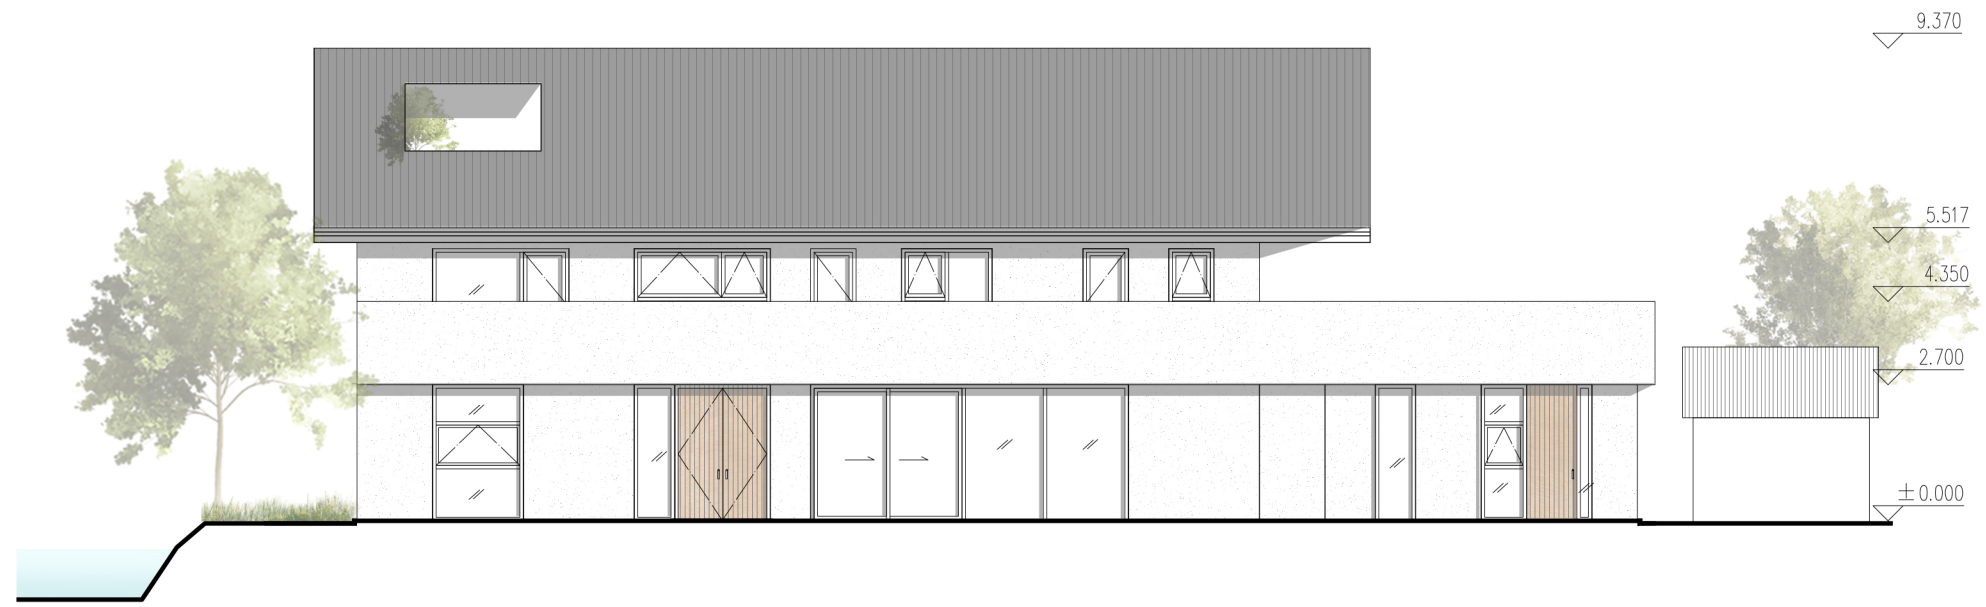

0 1 2 4m


南立面

South Elevation

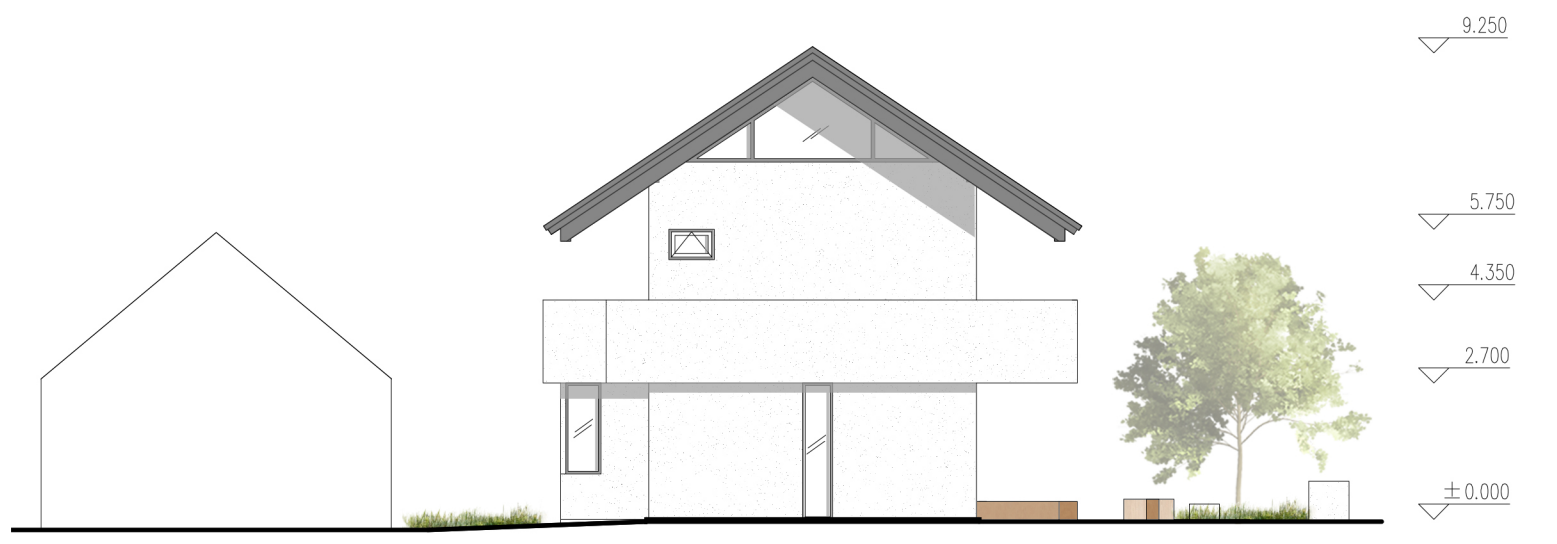


0 1 2 4m

西立面
West Elevation

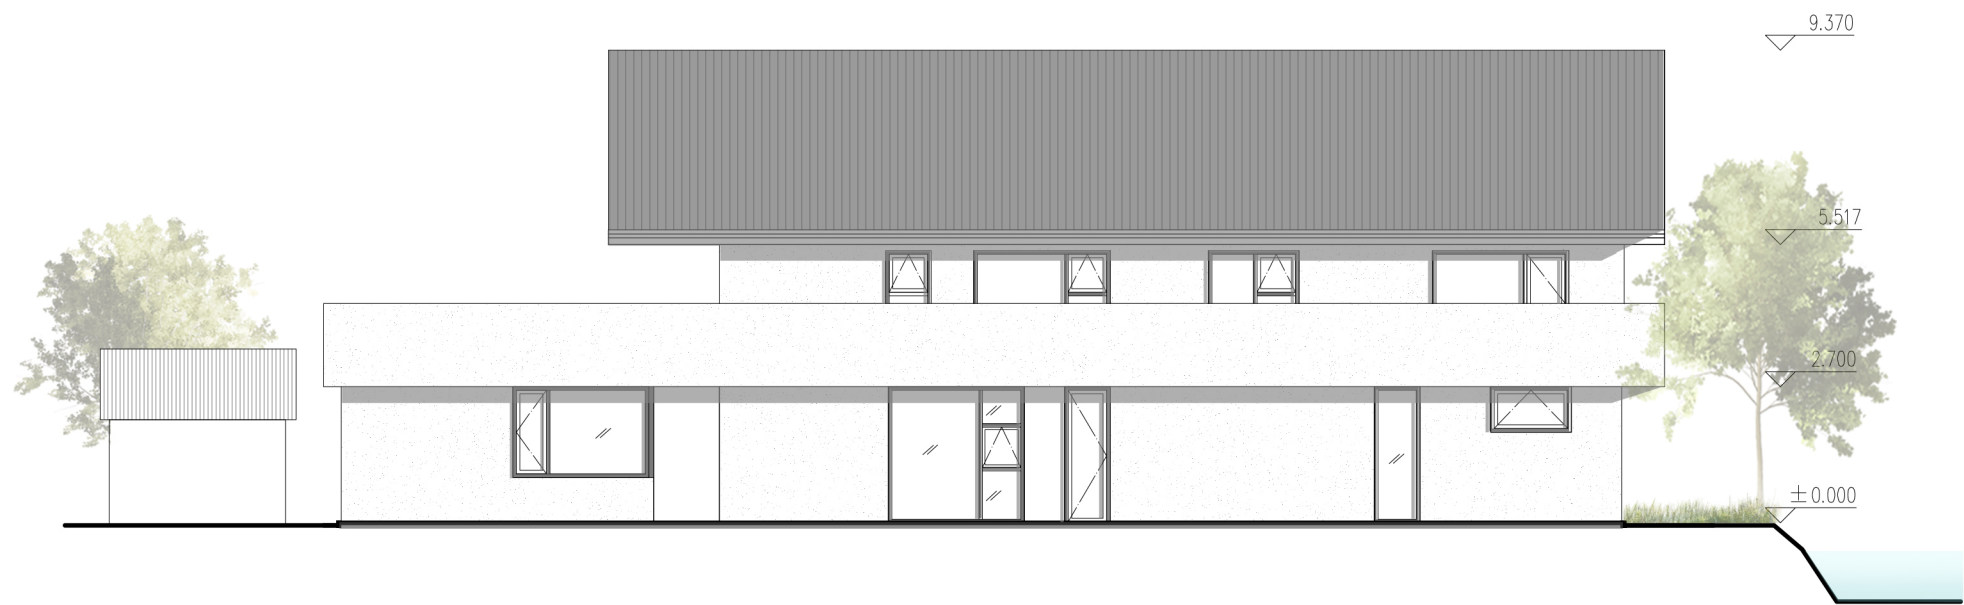

0 1 2 4m

北立面
North Elevation

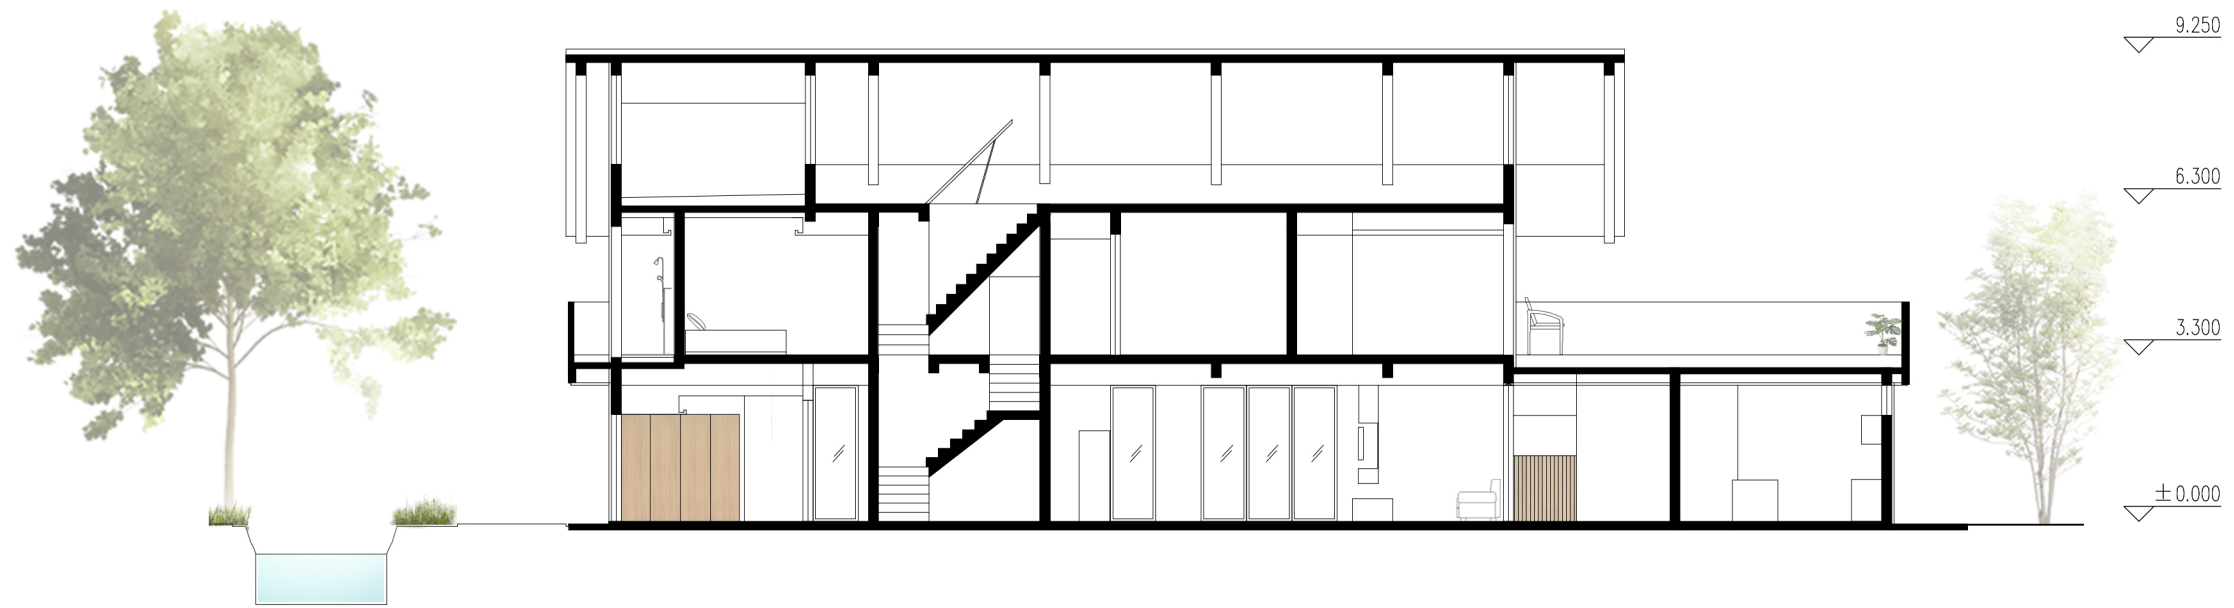

1 1 2 4m

AA 剖面图


Section AA



0 1 2 4m

BB 剖面图

Section BB

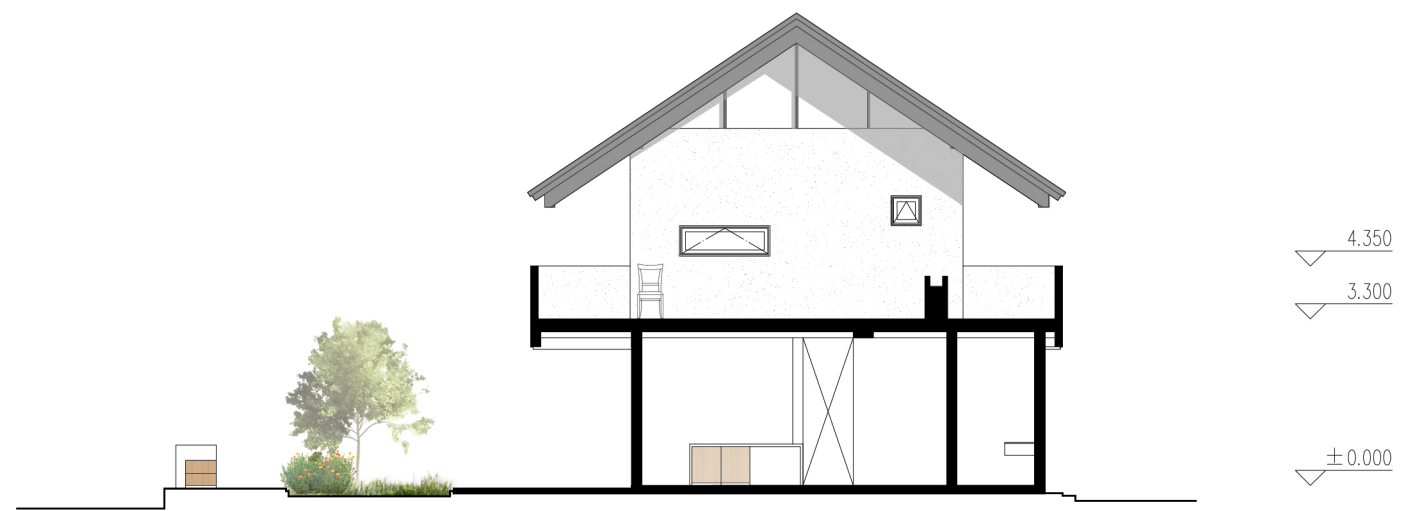

0 1 2 4m

CC 剖面图

Section CC



