




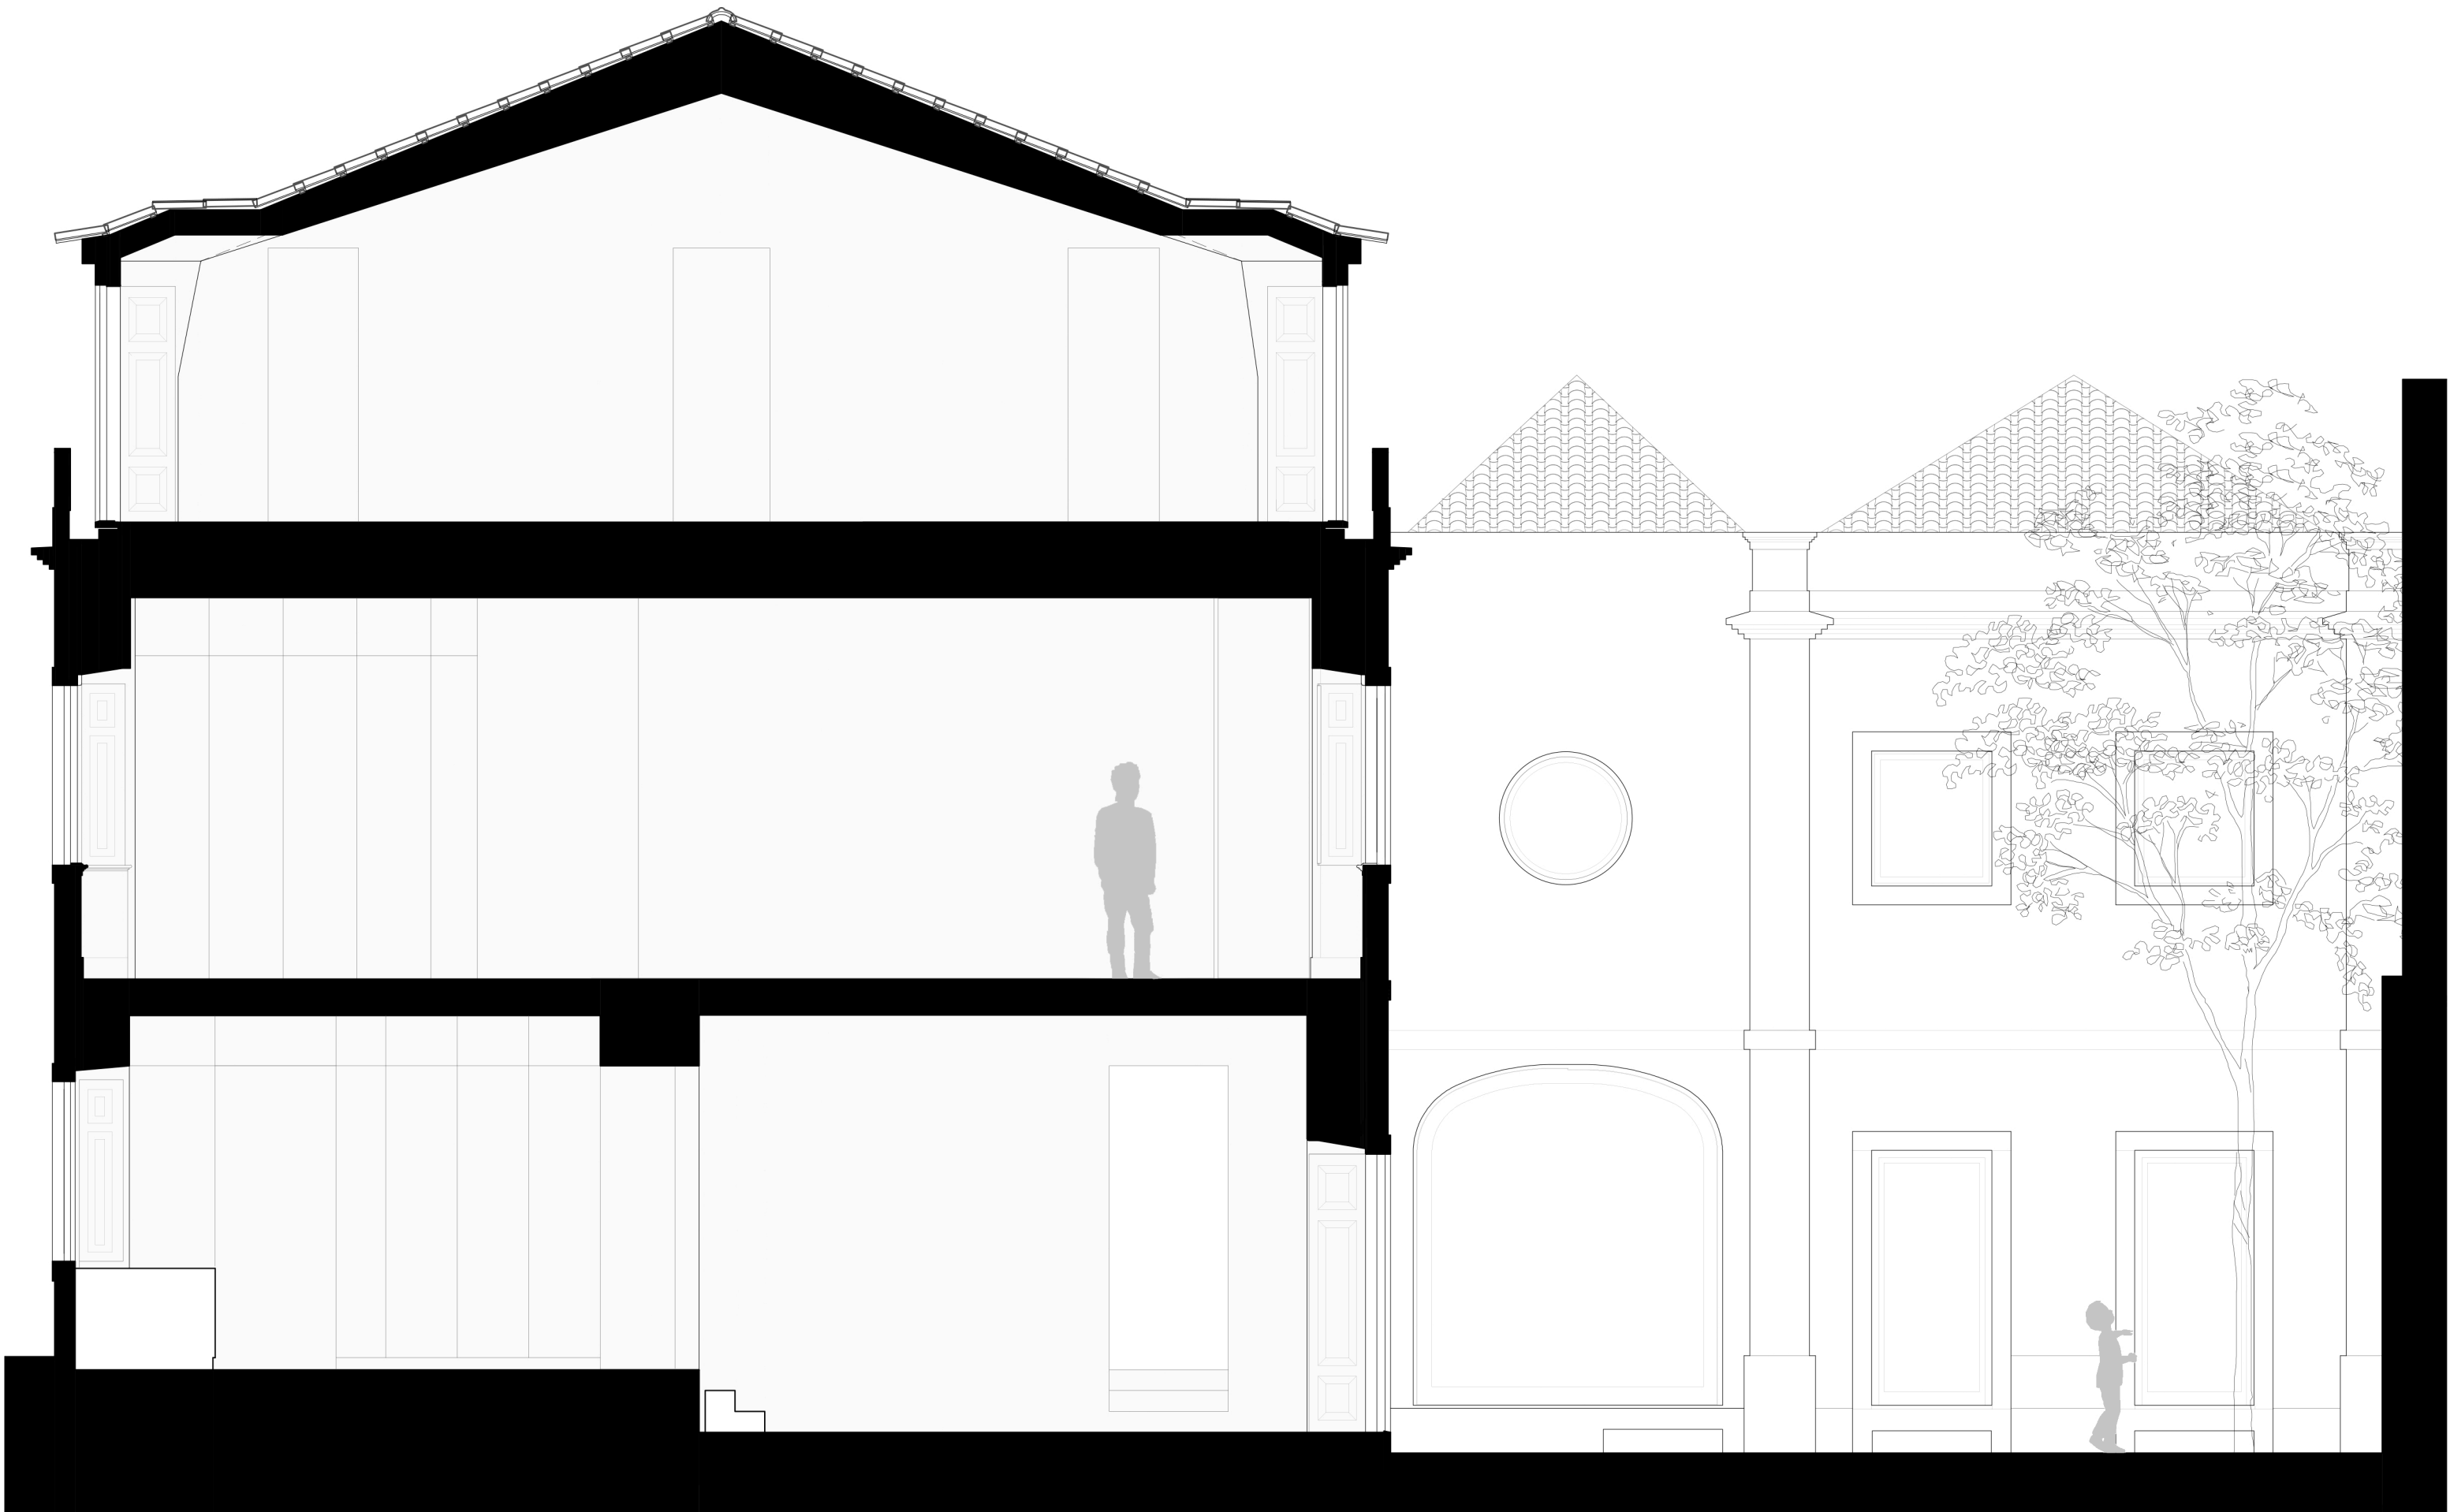


0 0.5 1 2m

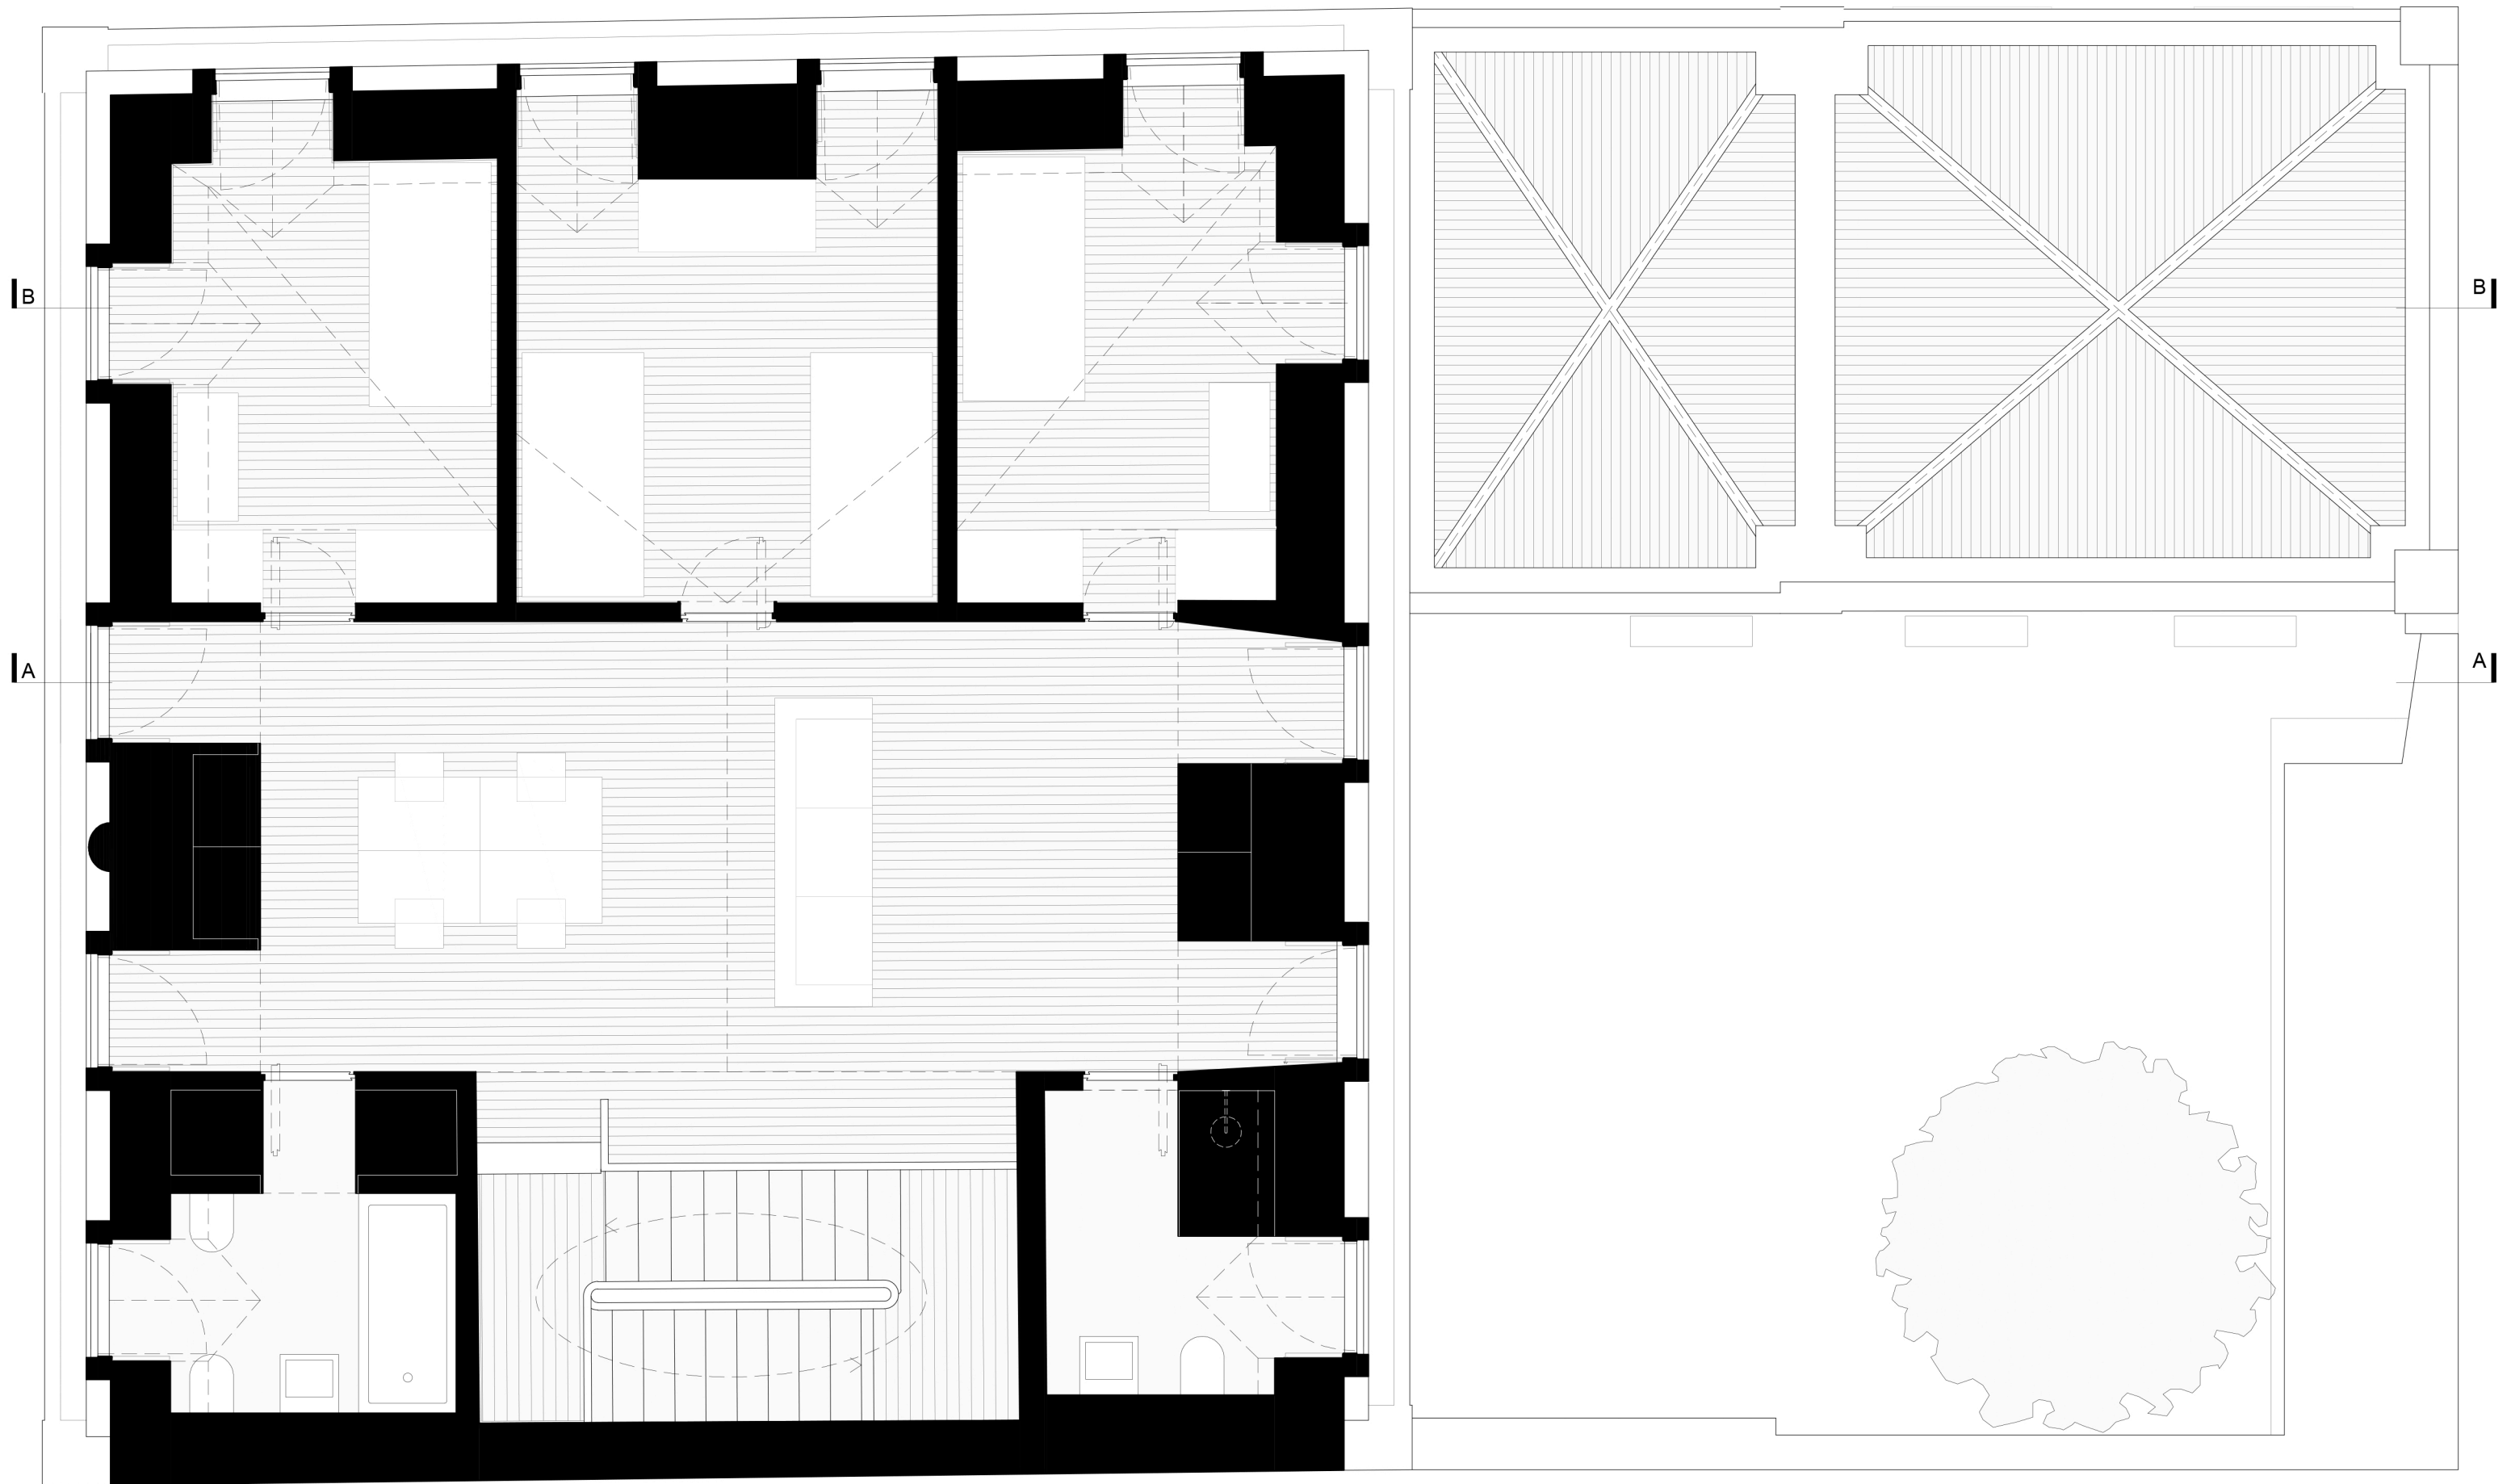

0 0.5 1 2m

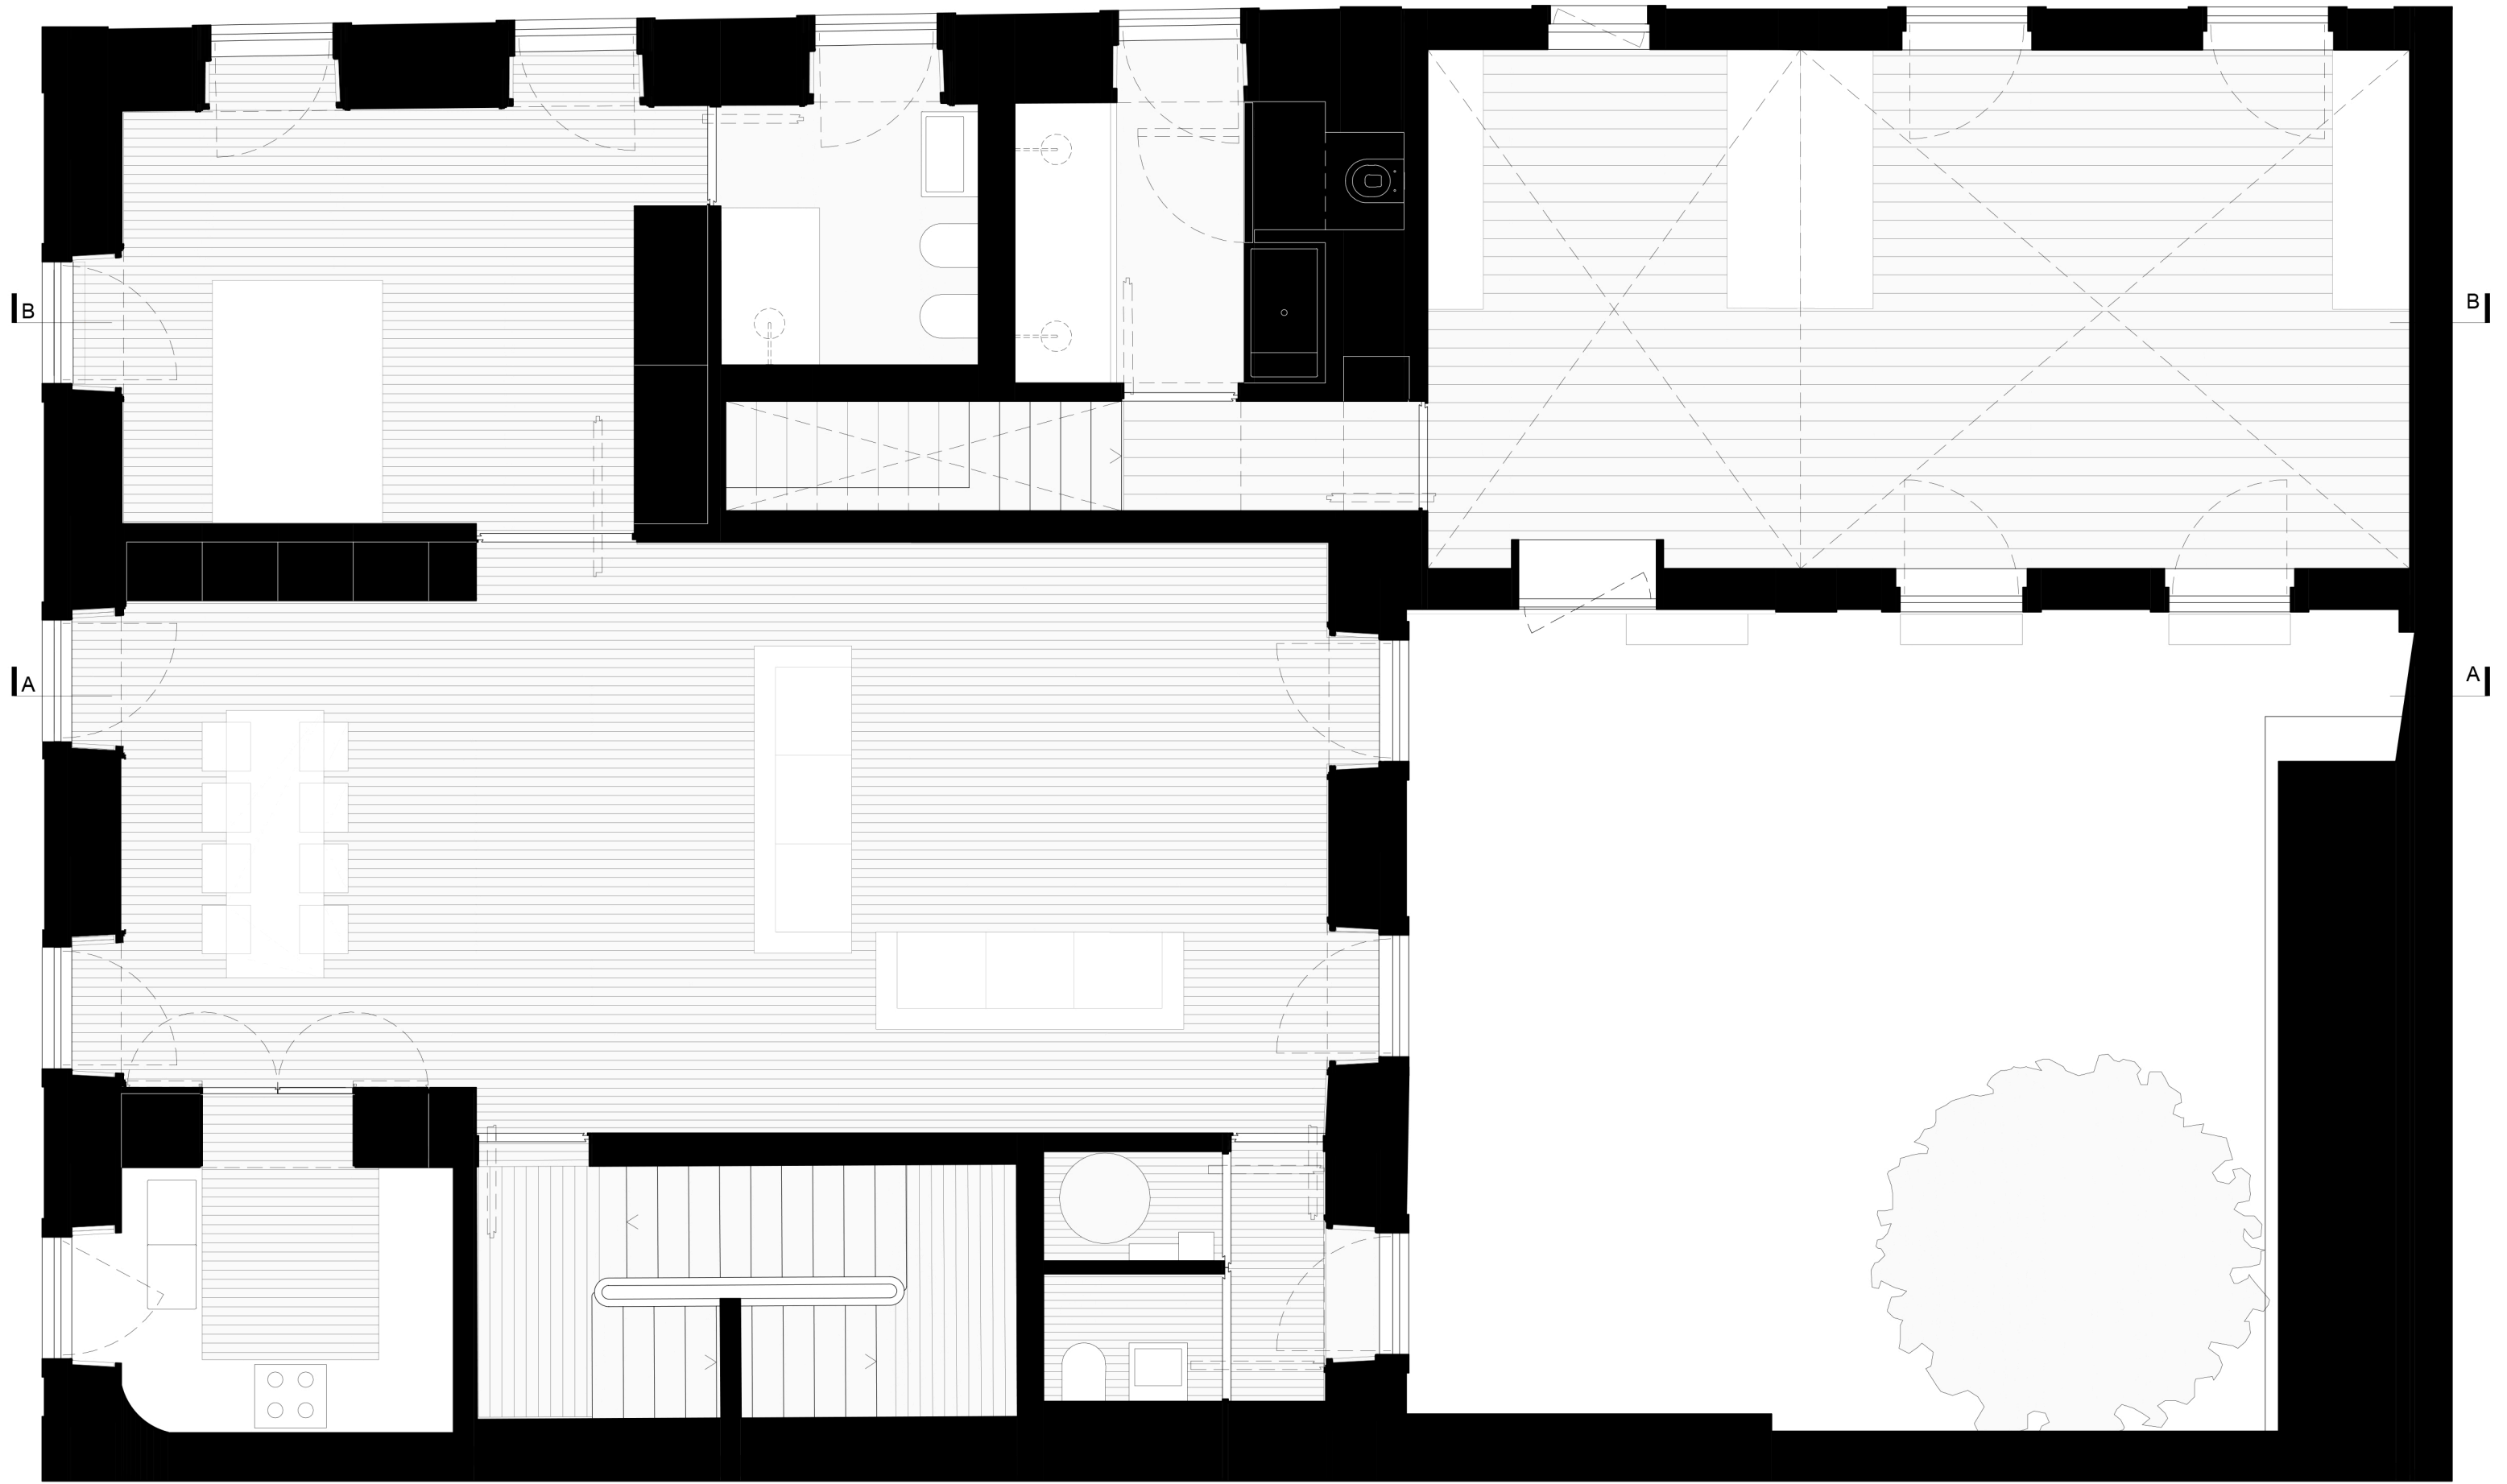


0 0.5 1 2m

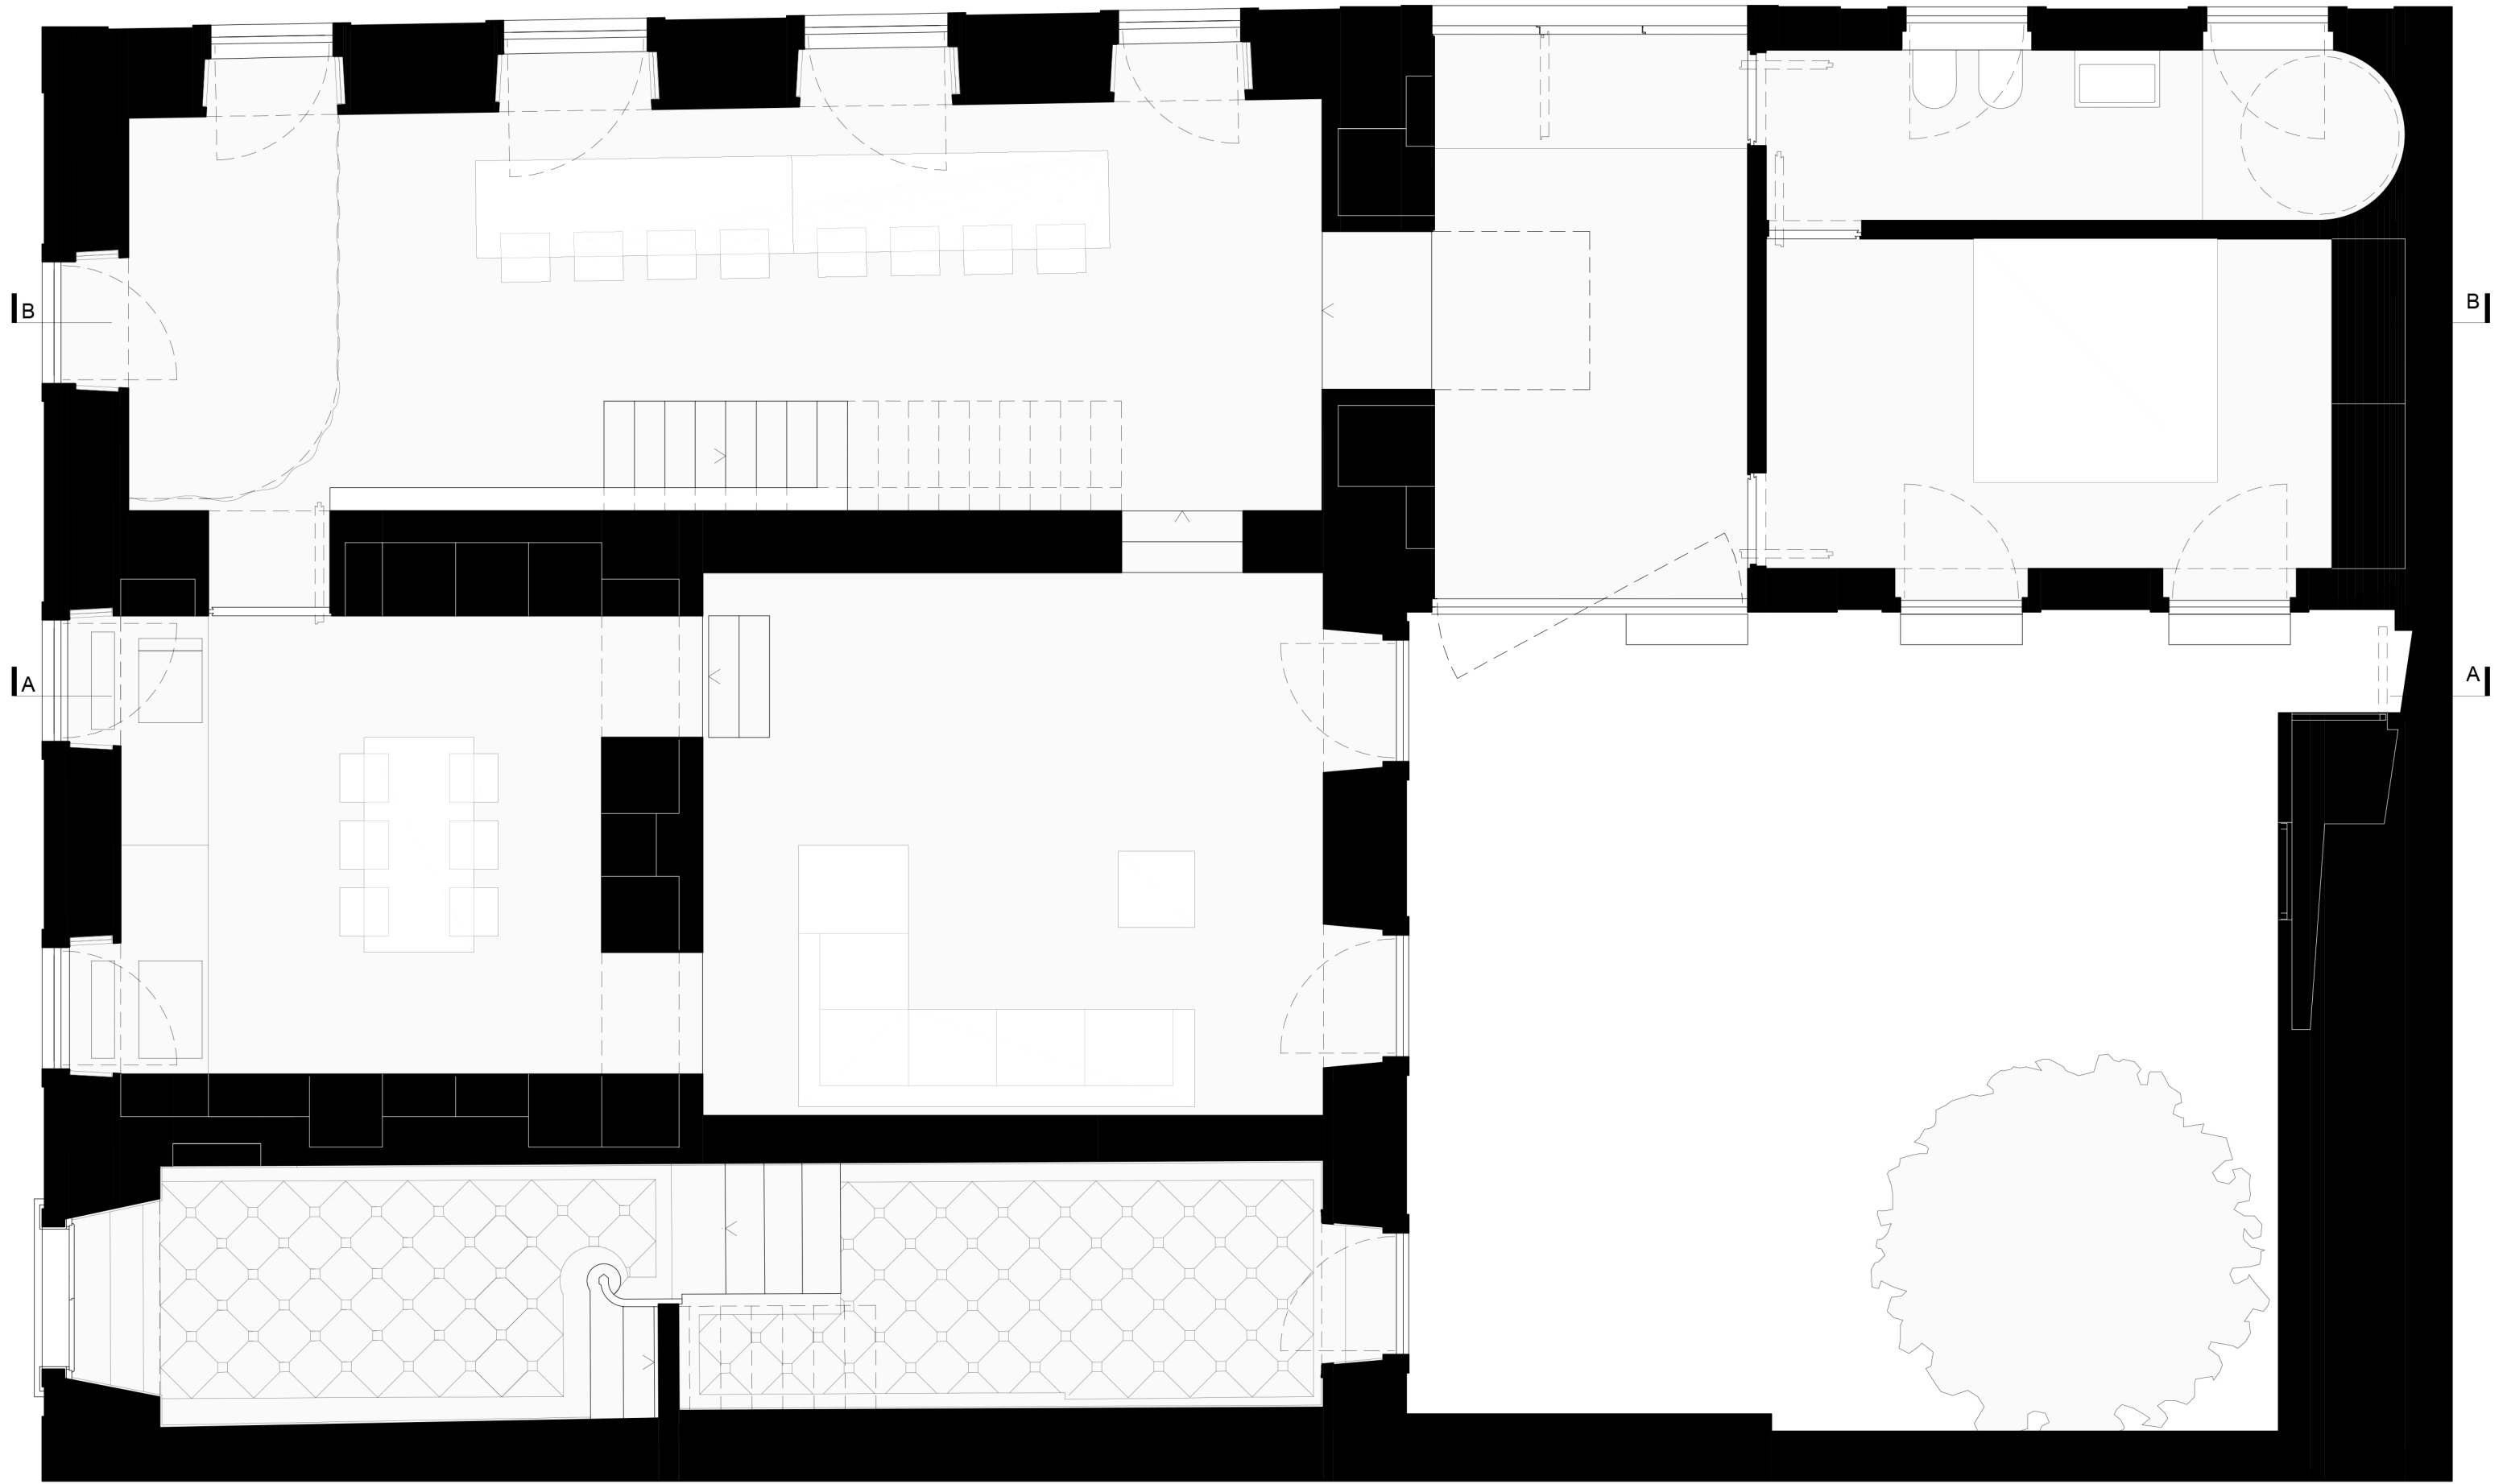


0 0.5 1 2m




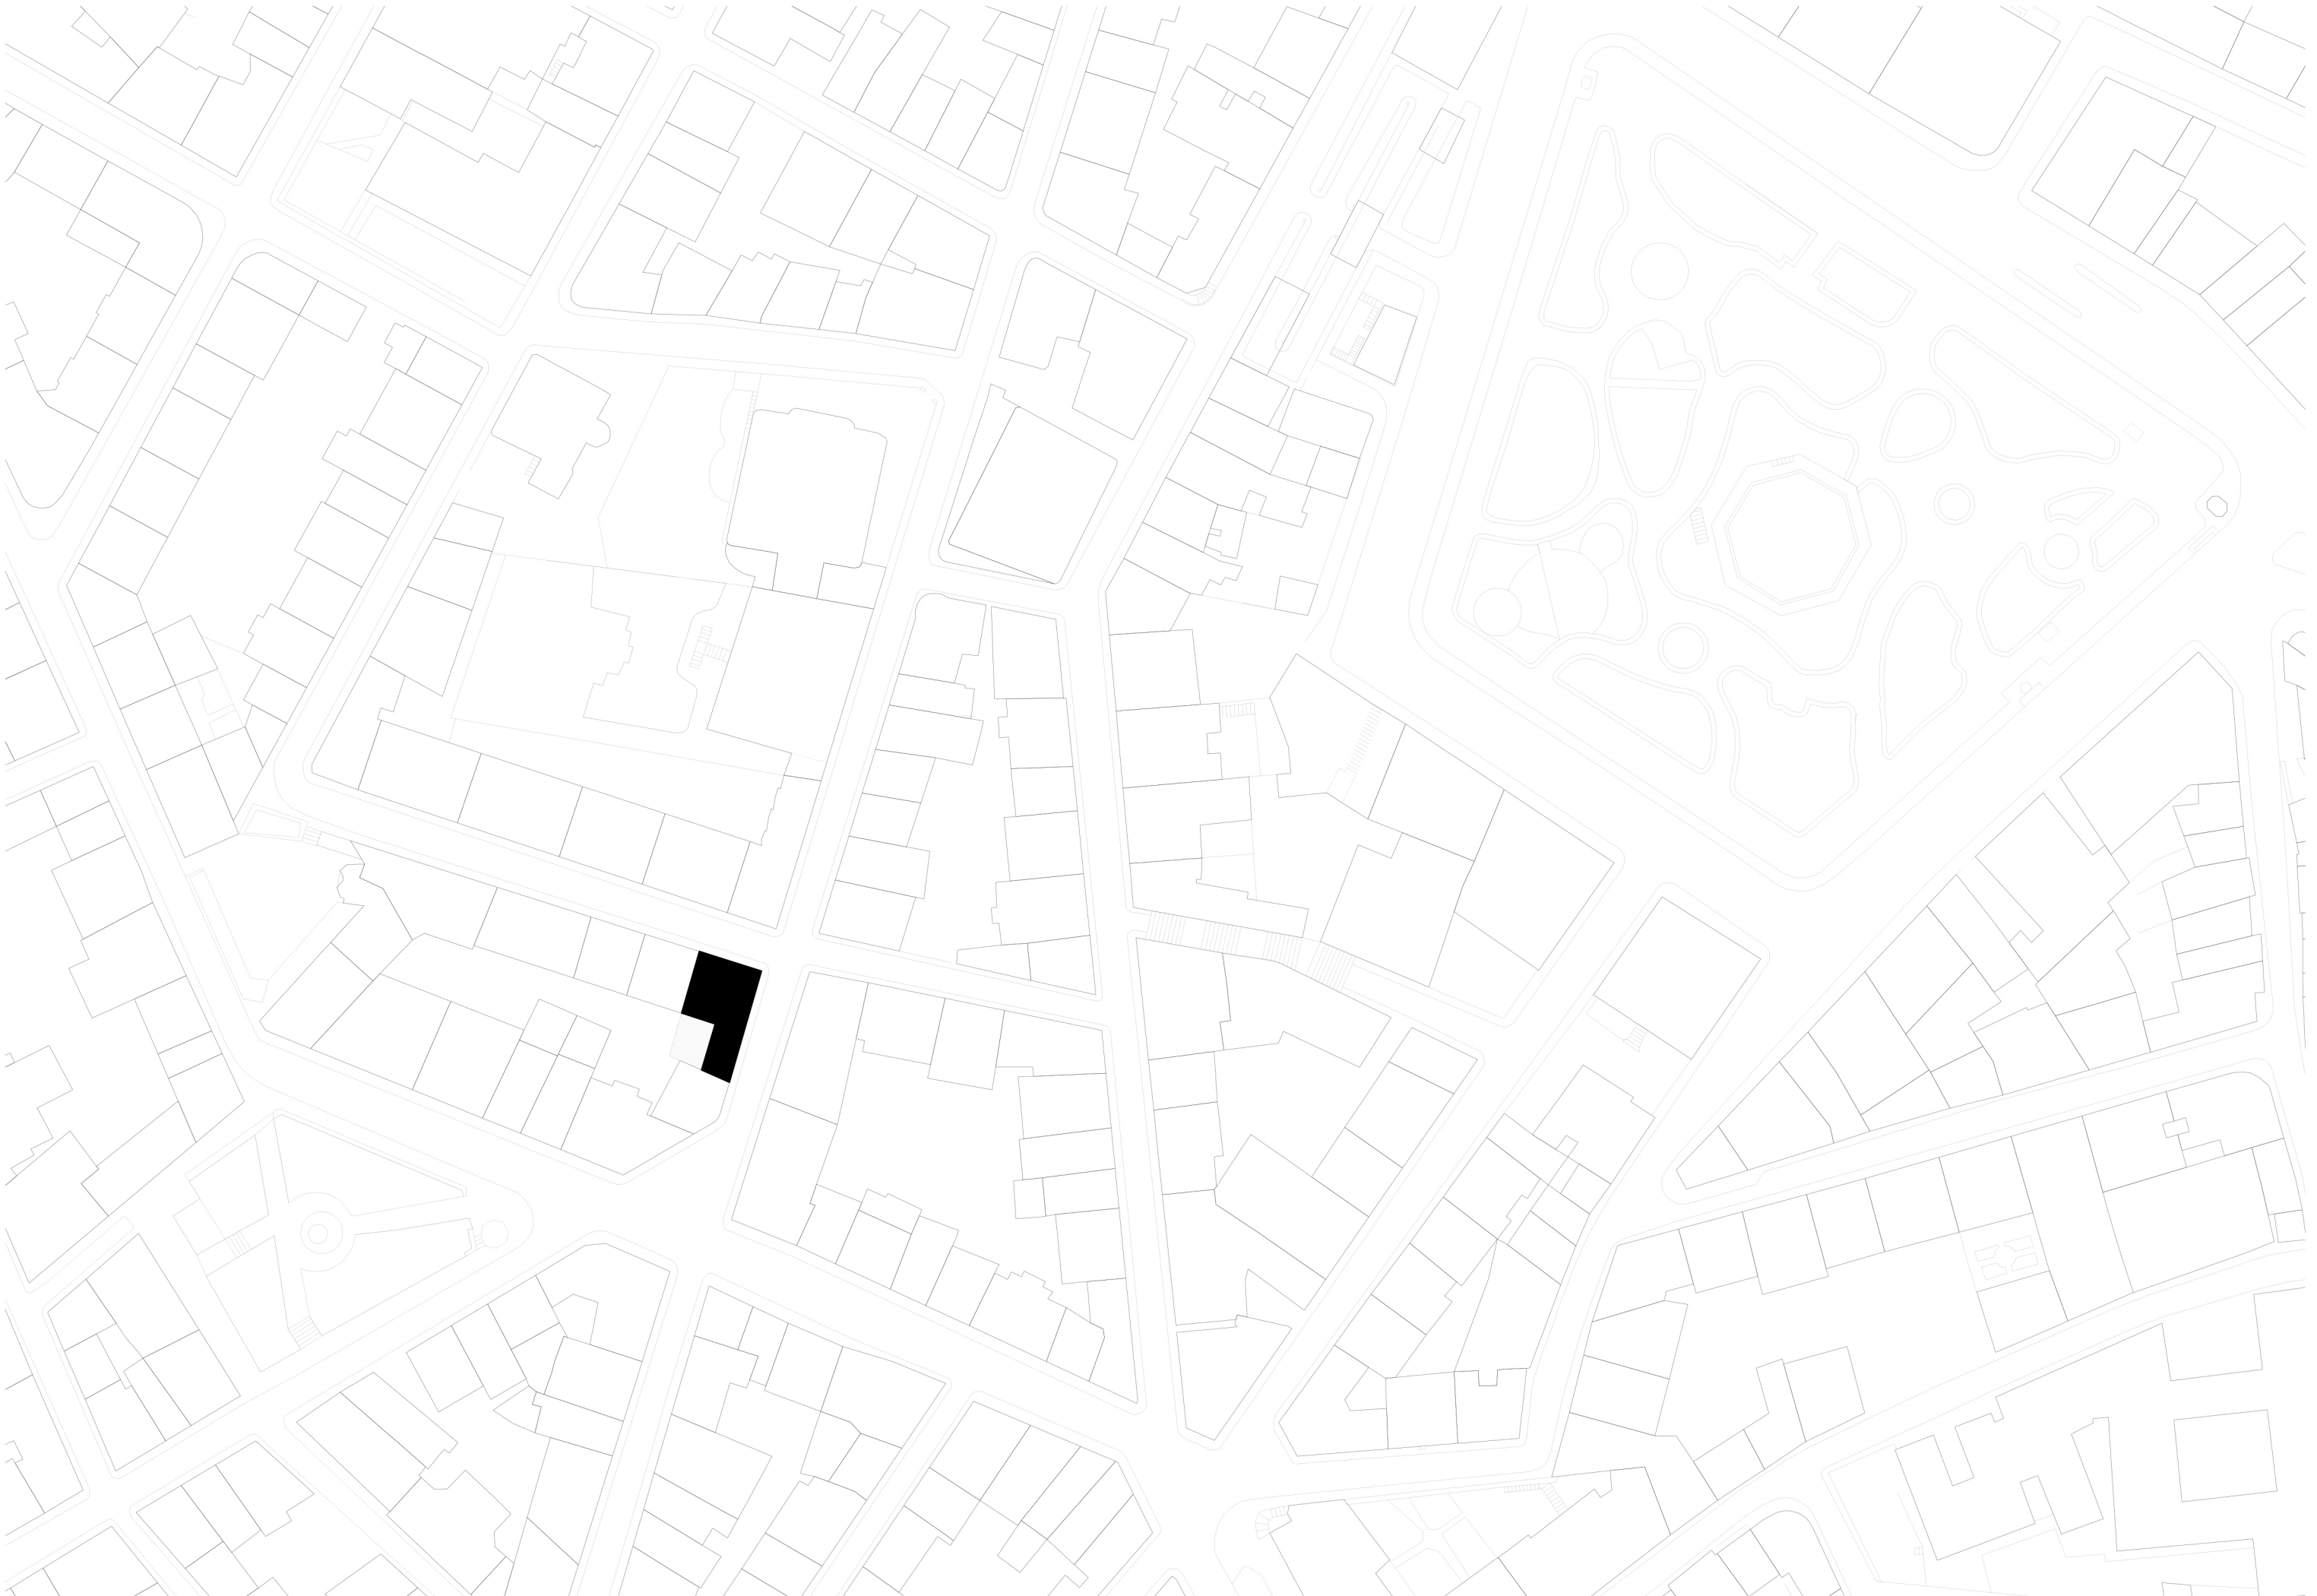


Piso 2 | Second floor

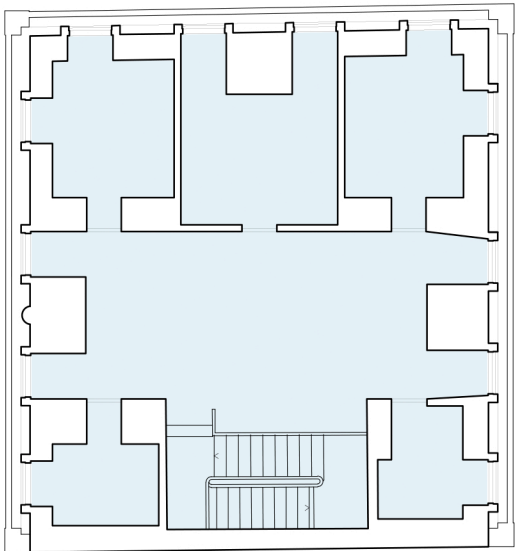

Piso 1 | First floor

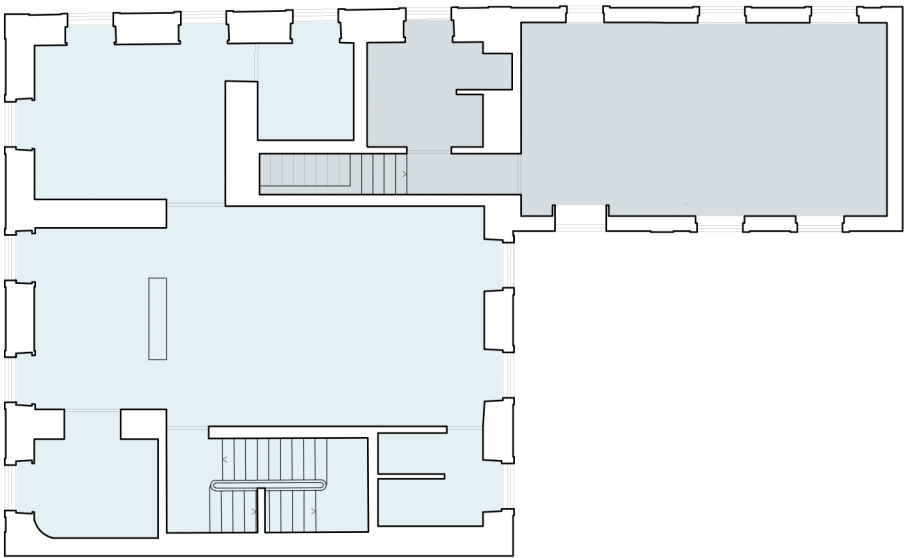

Piso 0 | Ground floor

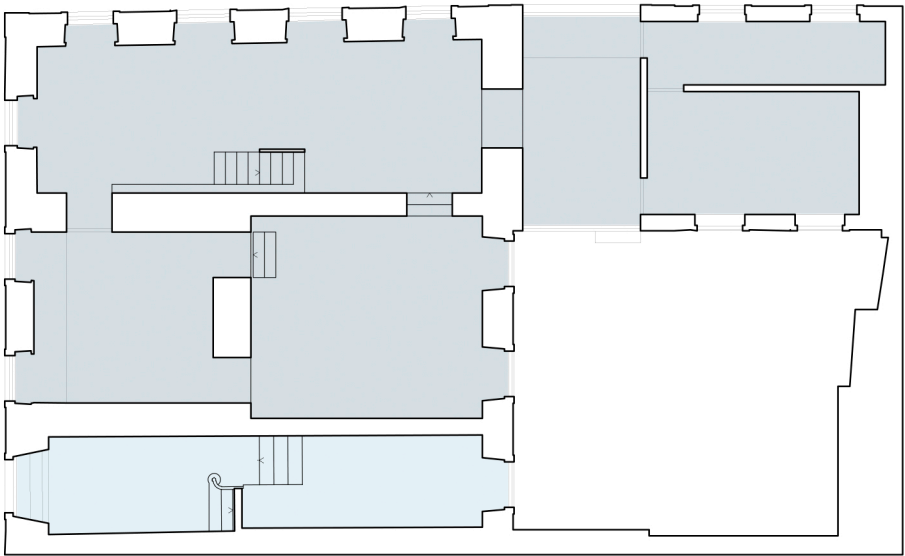

- Casa Térrea | Ground House
- Casa Alta | High House



0 0.5 1 2m