


AMAA




CAFFÈ NAZIONALE

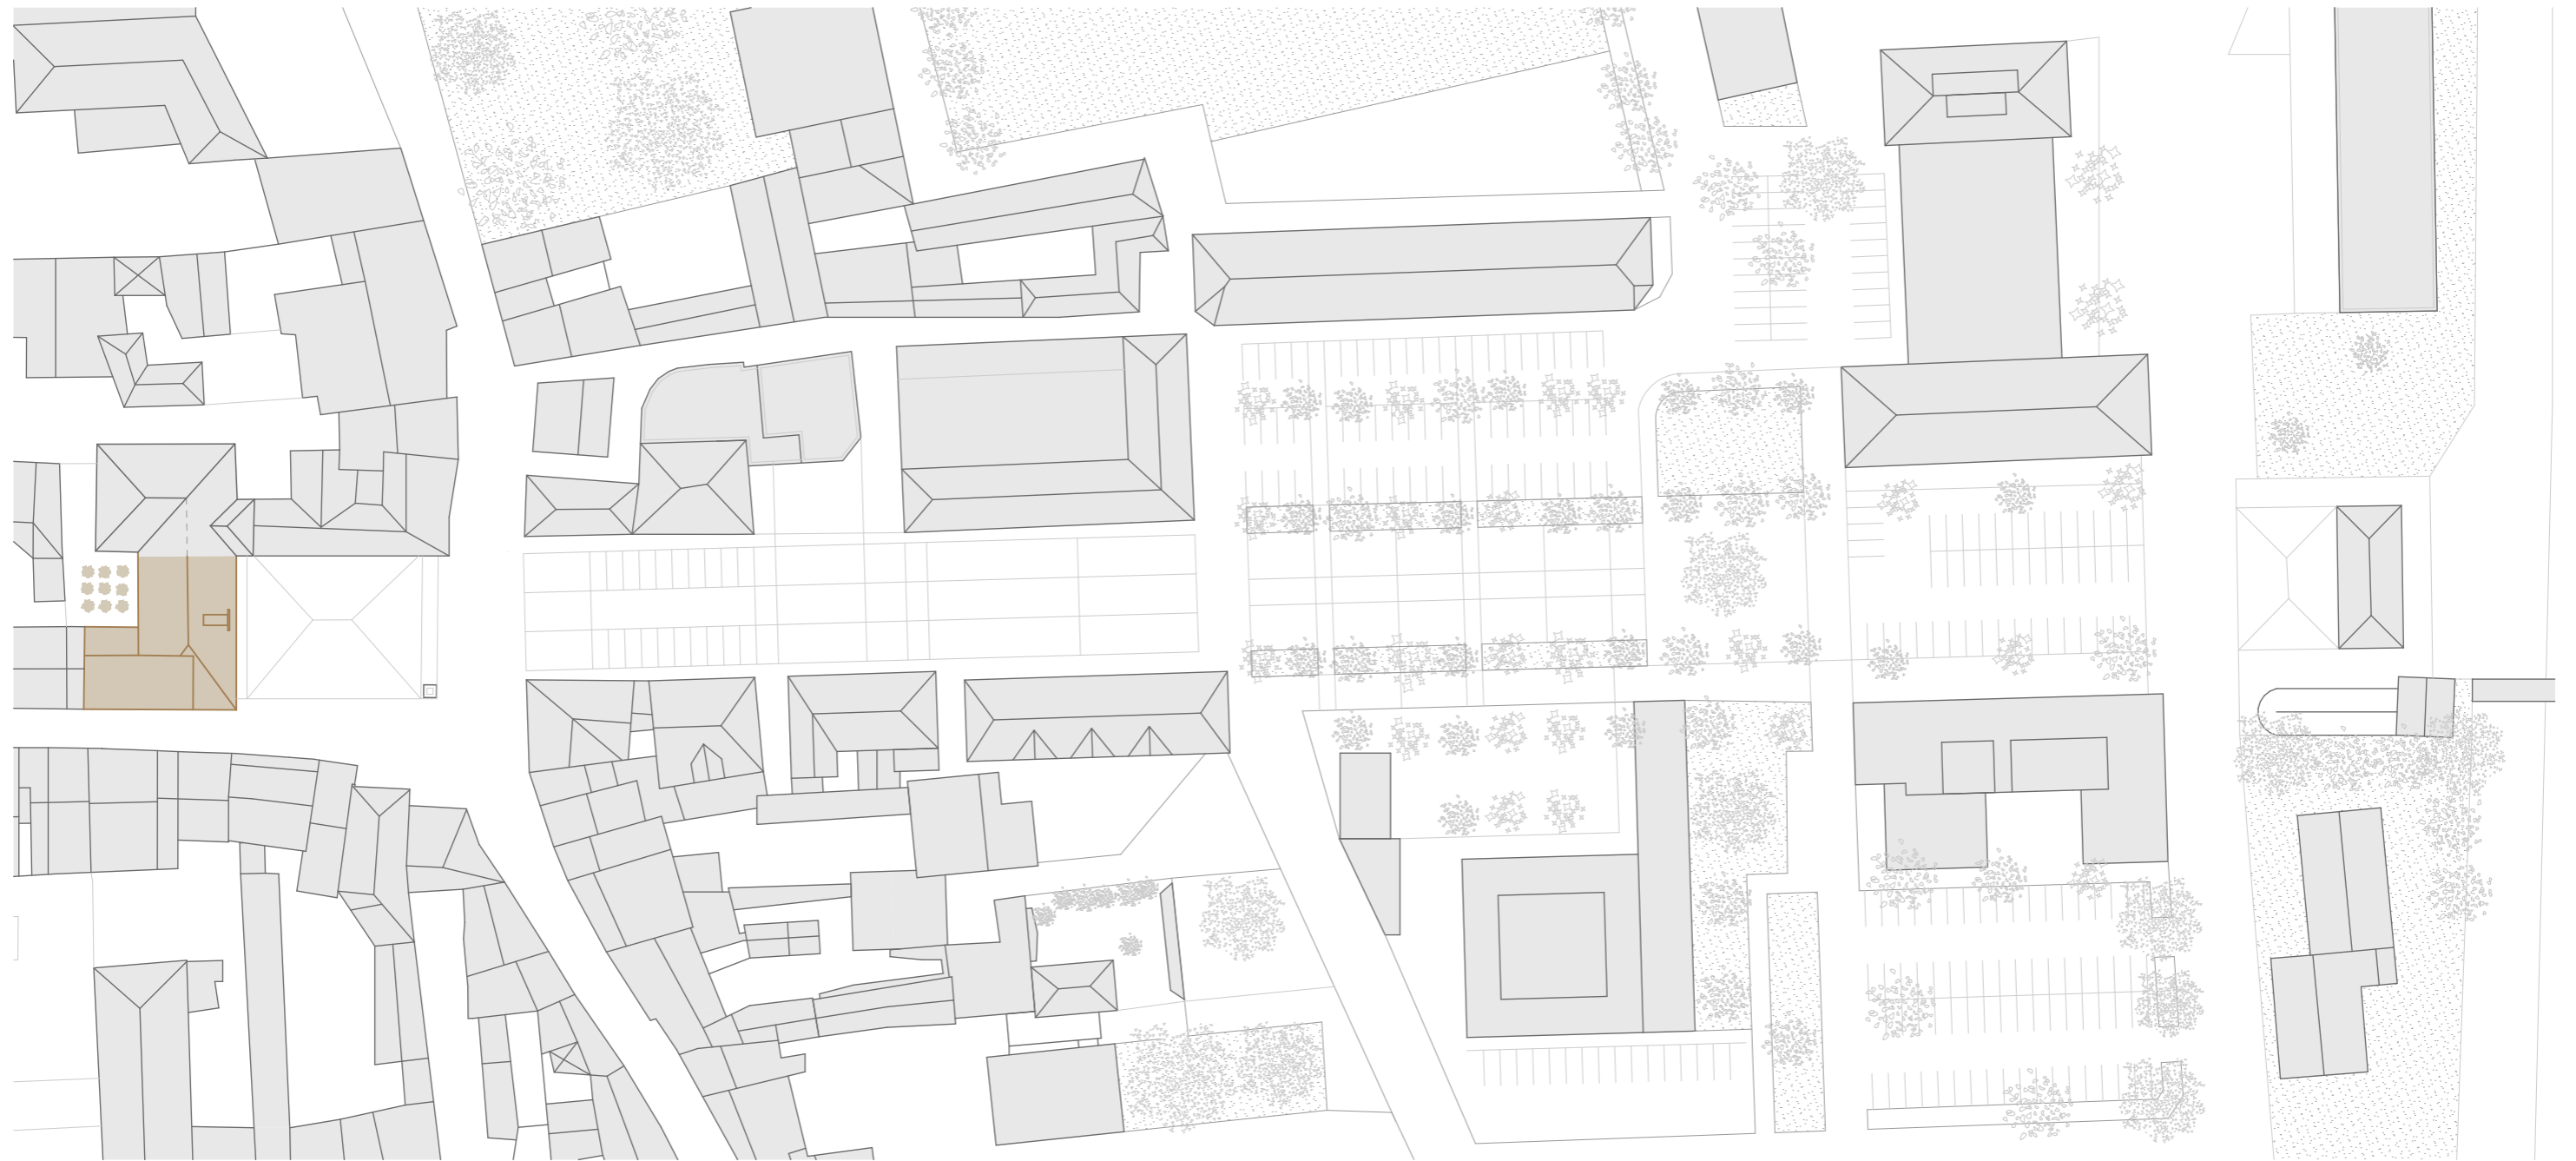


SITE PLAN

AMAA

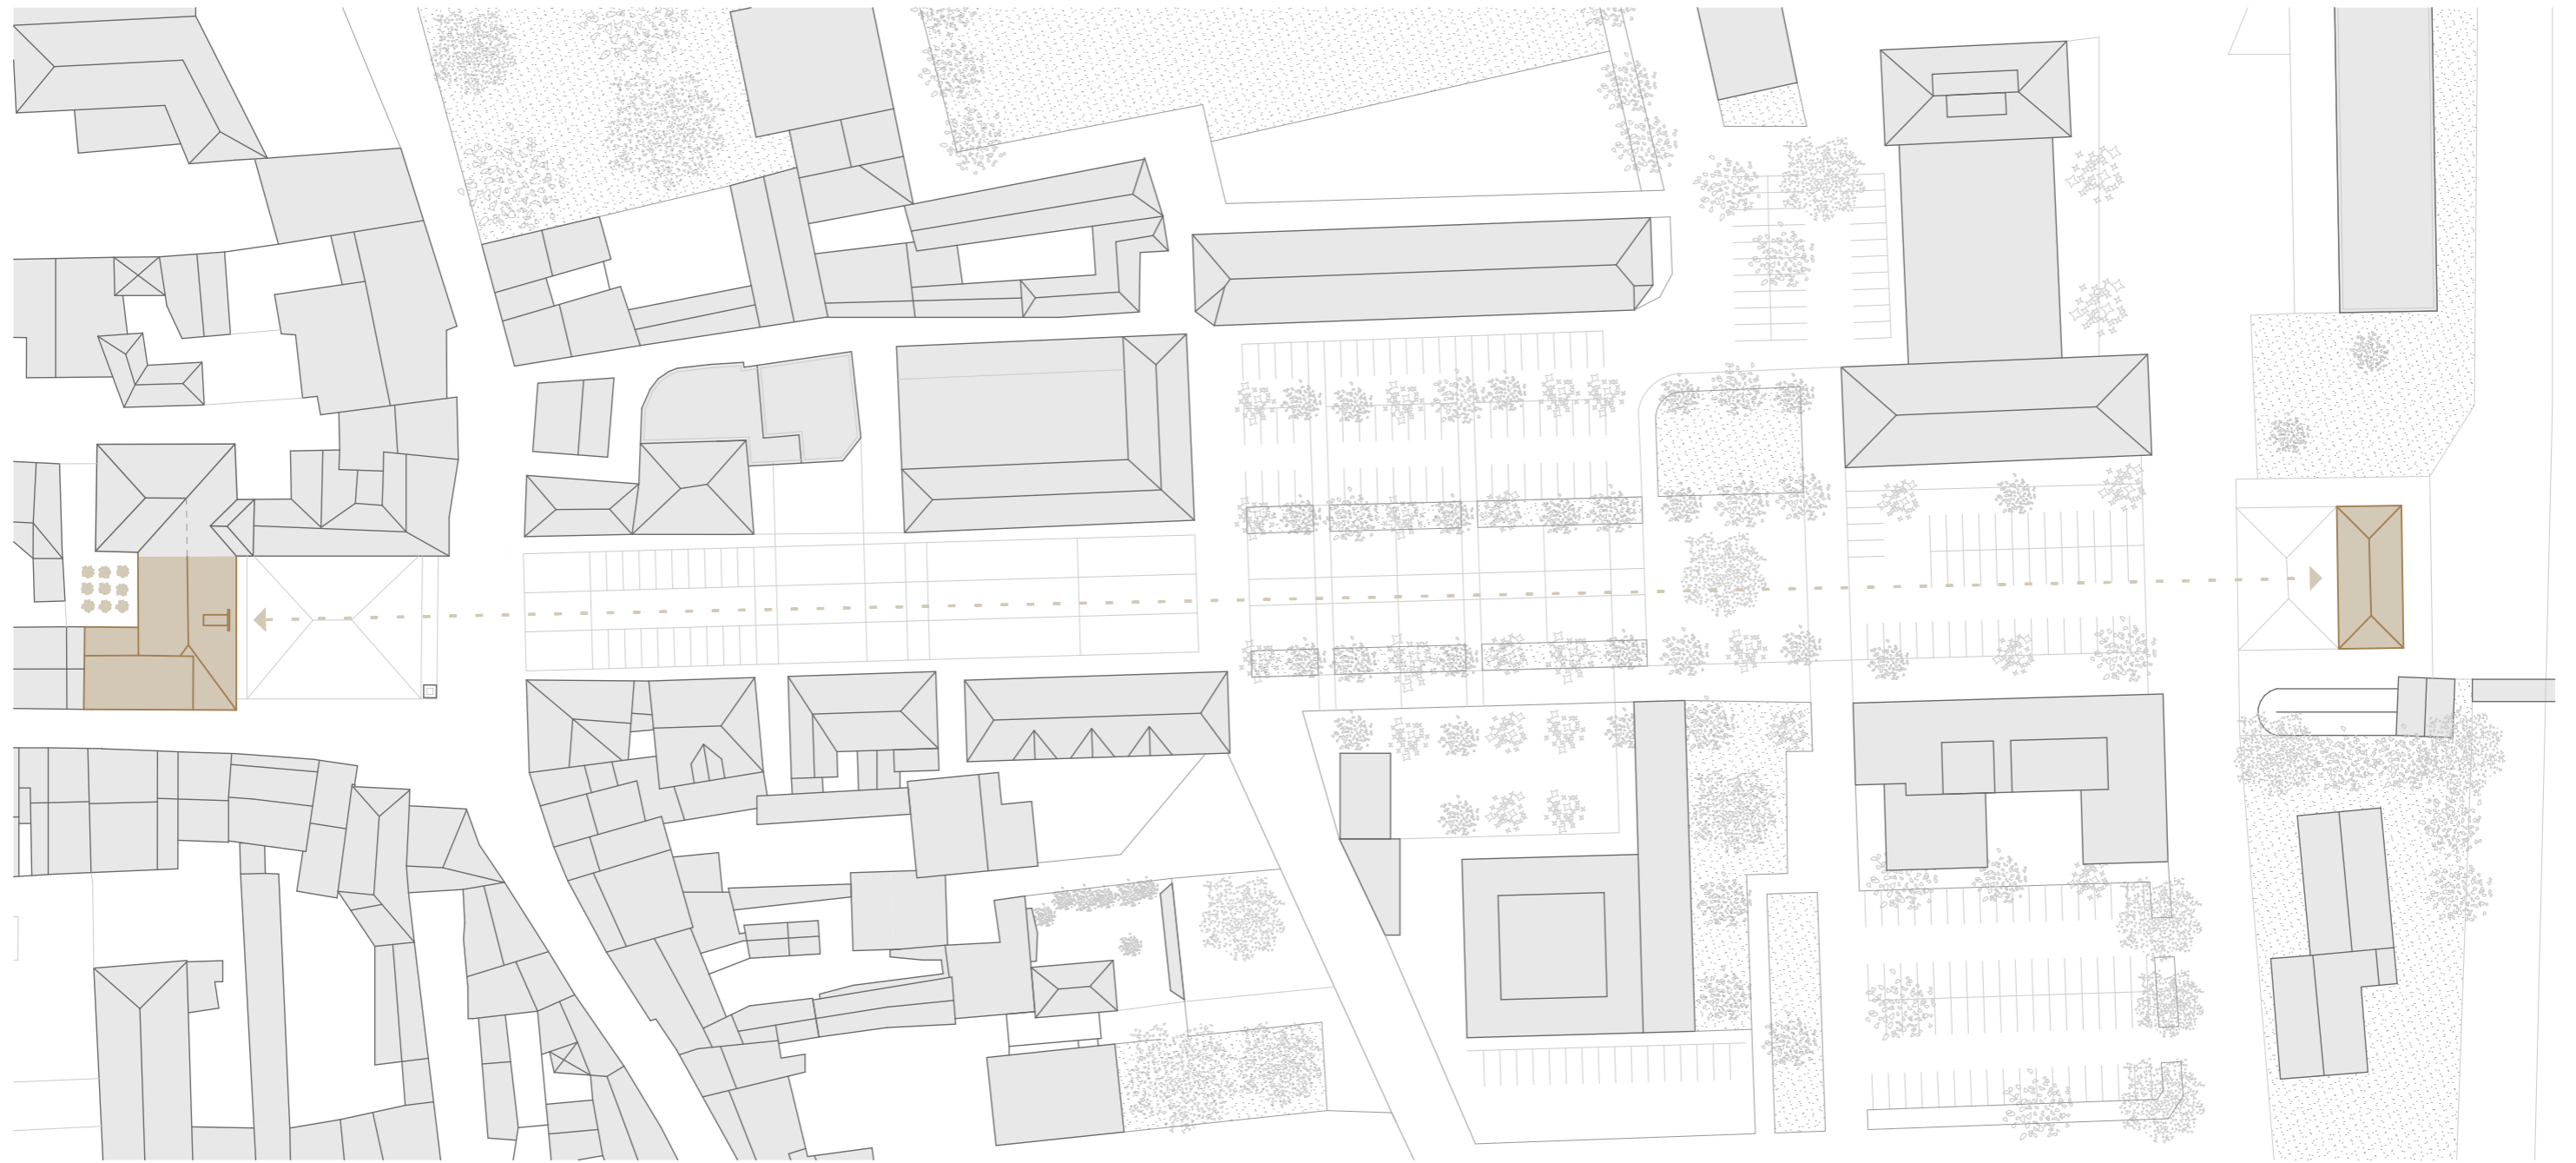


CAFFÈ NAZIONALE

TRAIN STATION

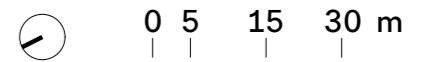


SITE PLAN

Amaa

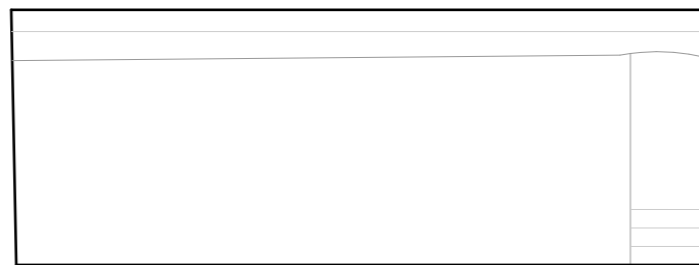

0 0,5 1 2,5 m


CROSS SECTION

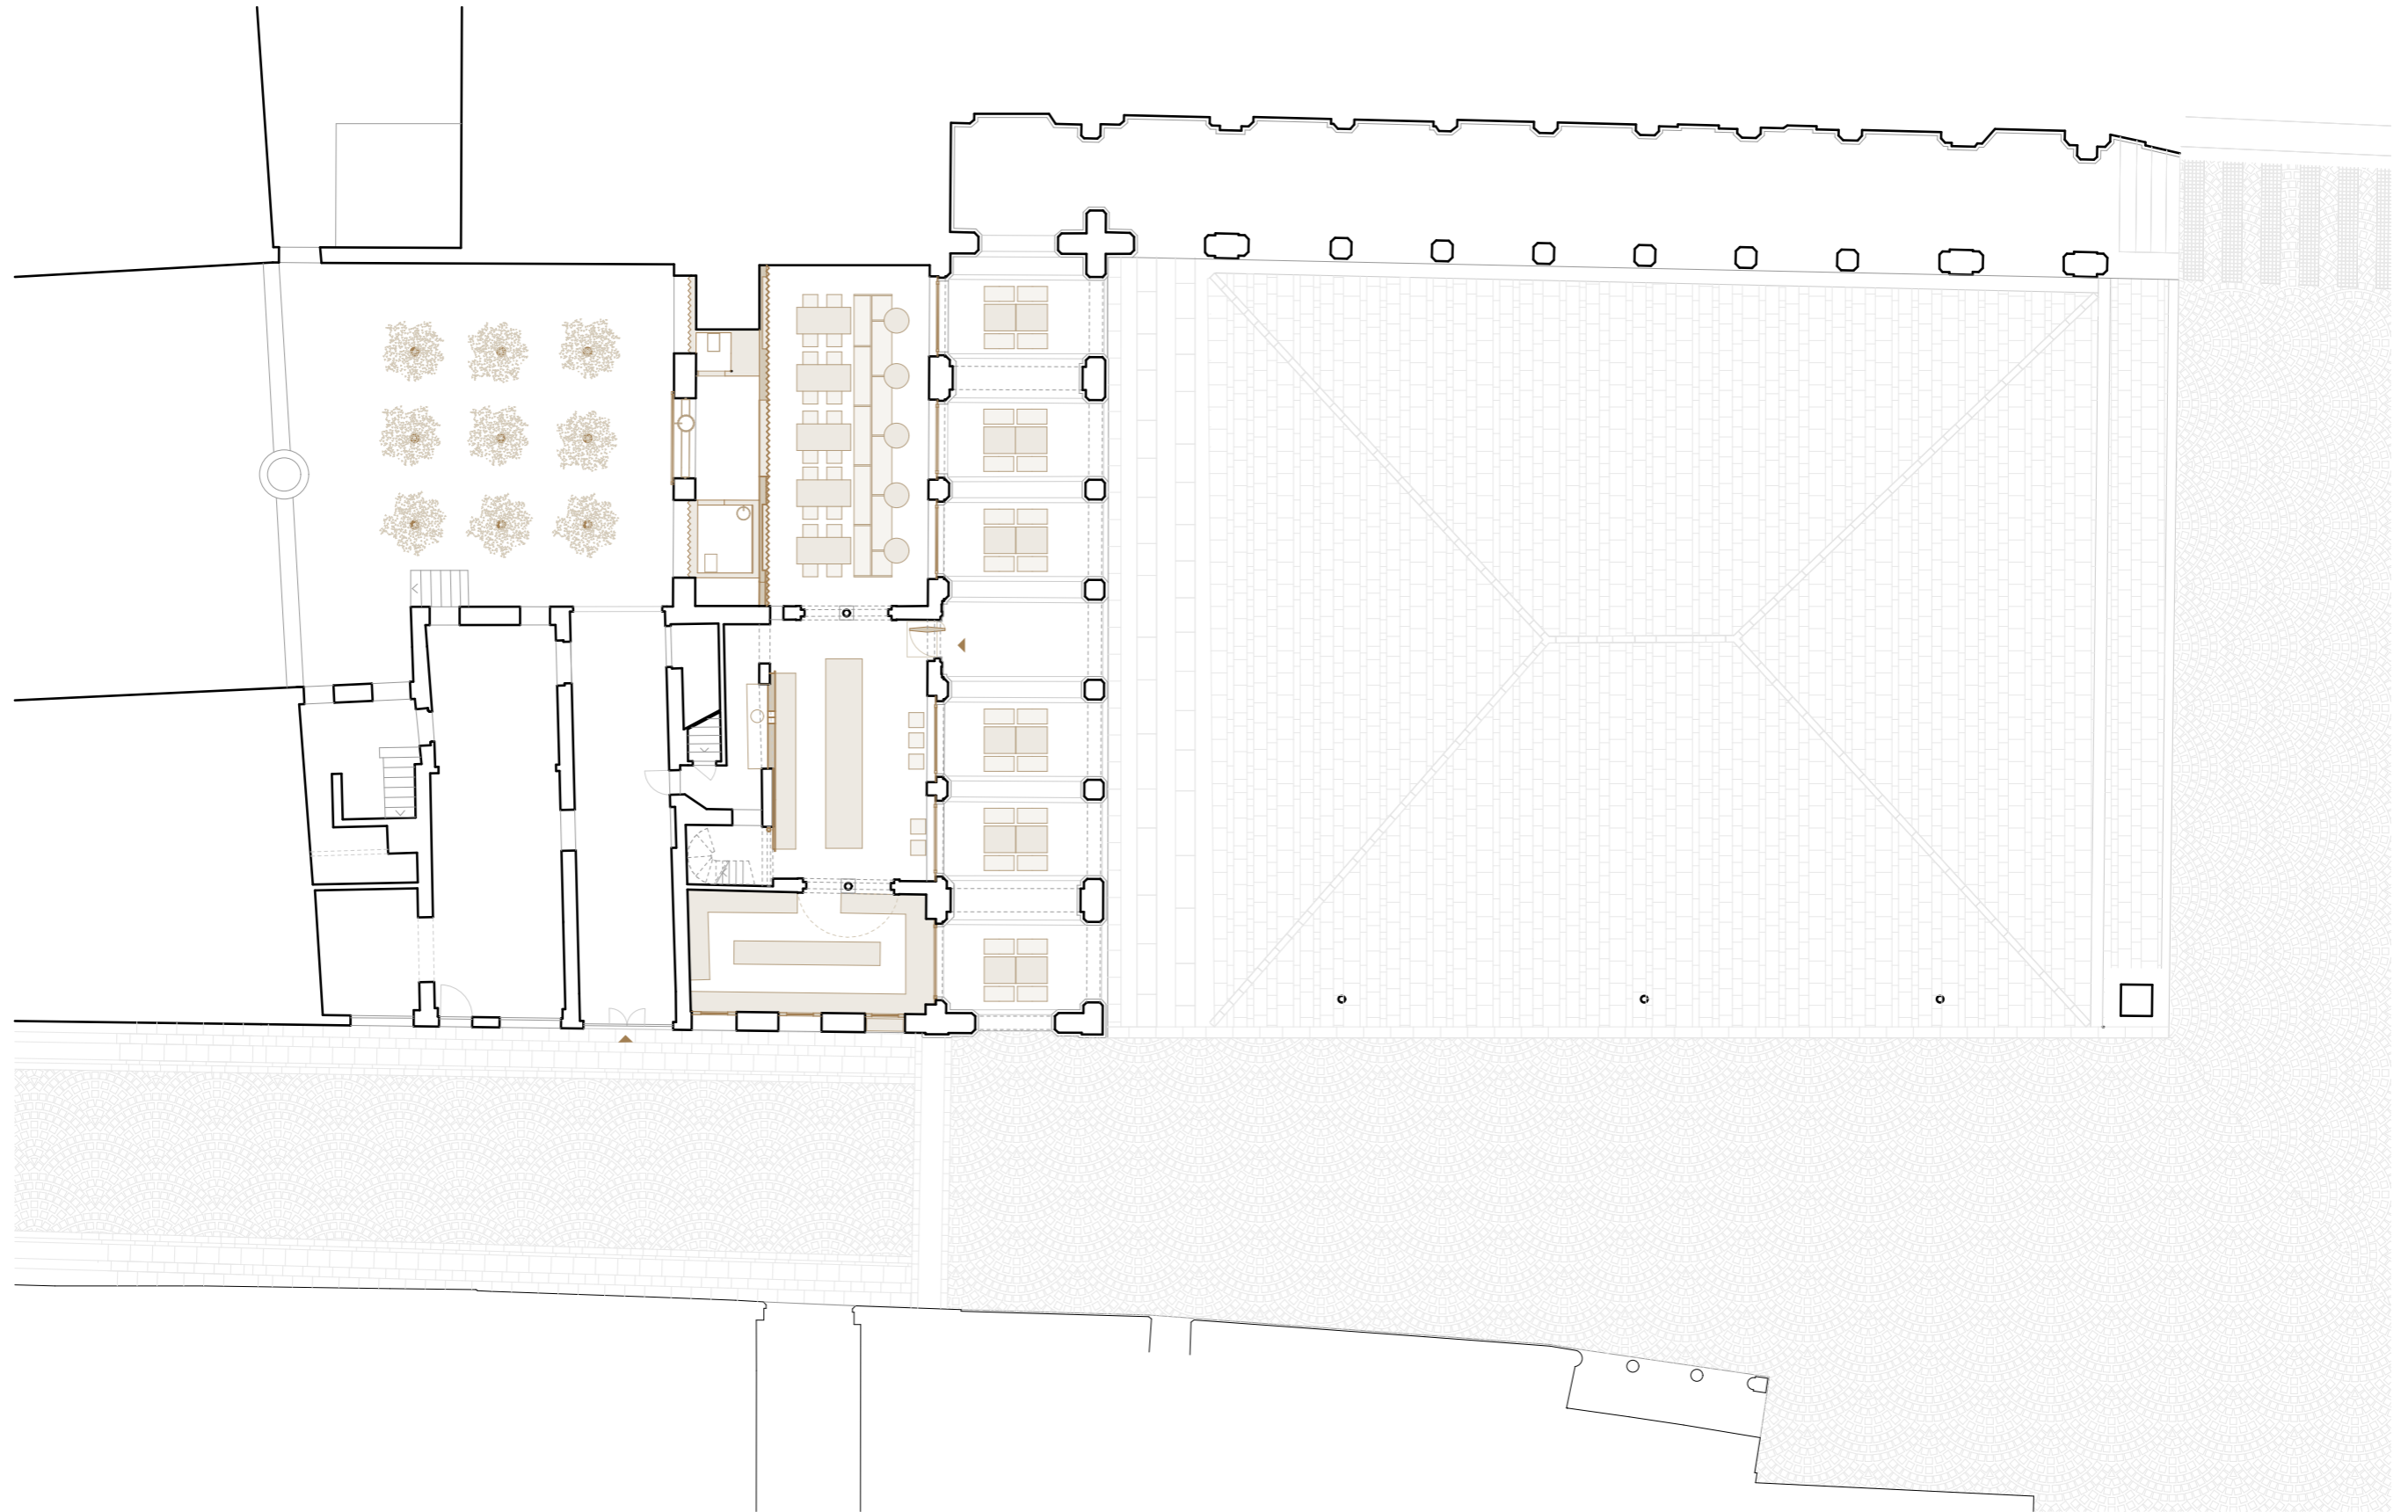

GROUND FLOOR PLAN




0 1 2 5 m

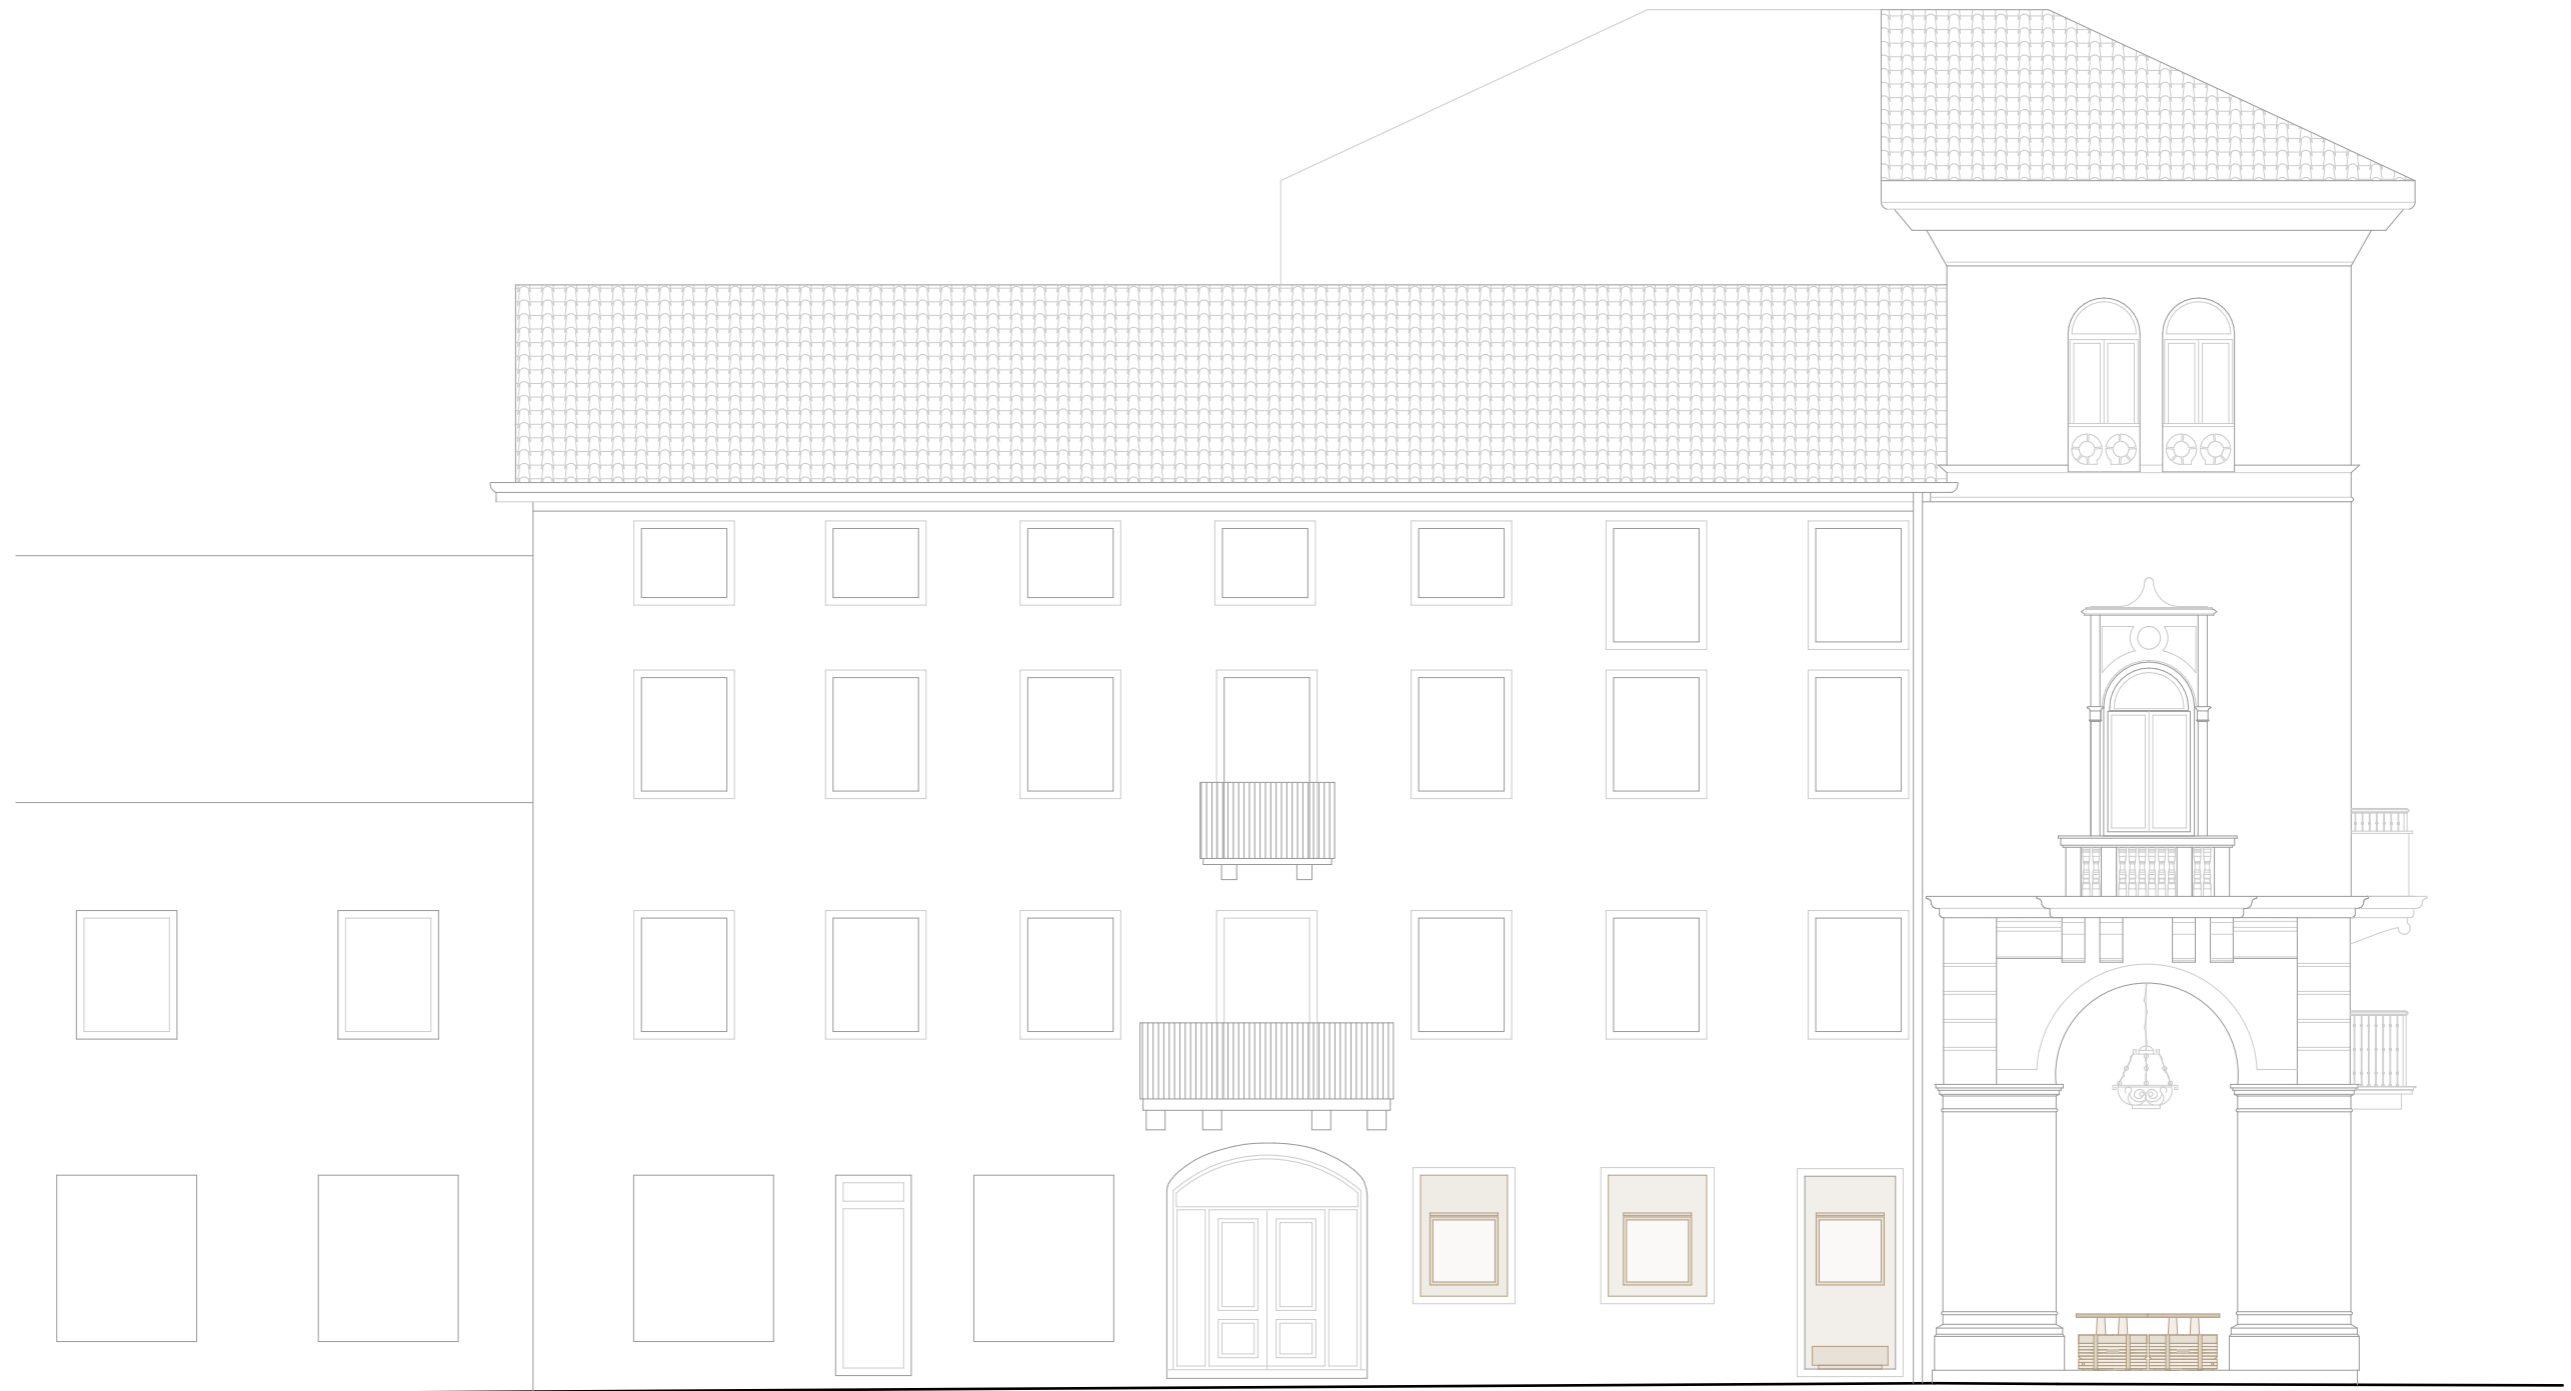

0 1 2 5 m

Amaa

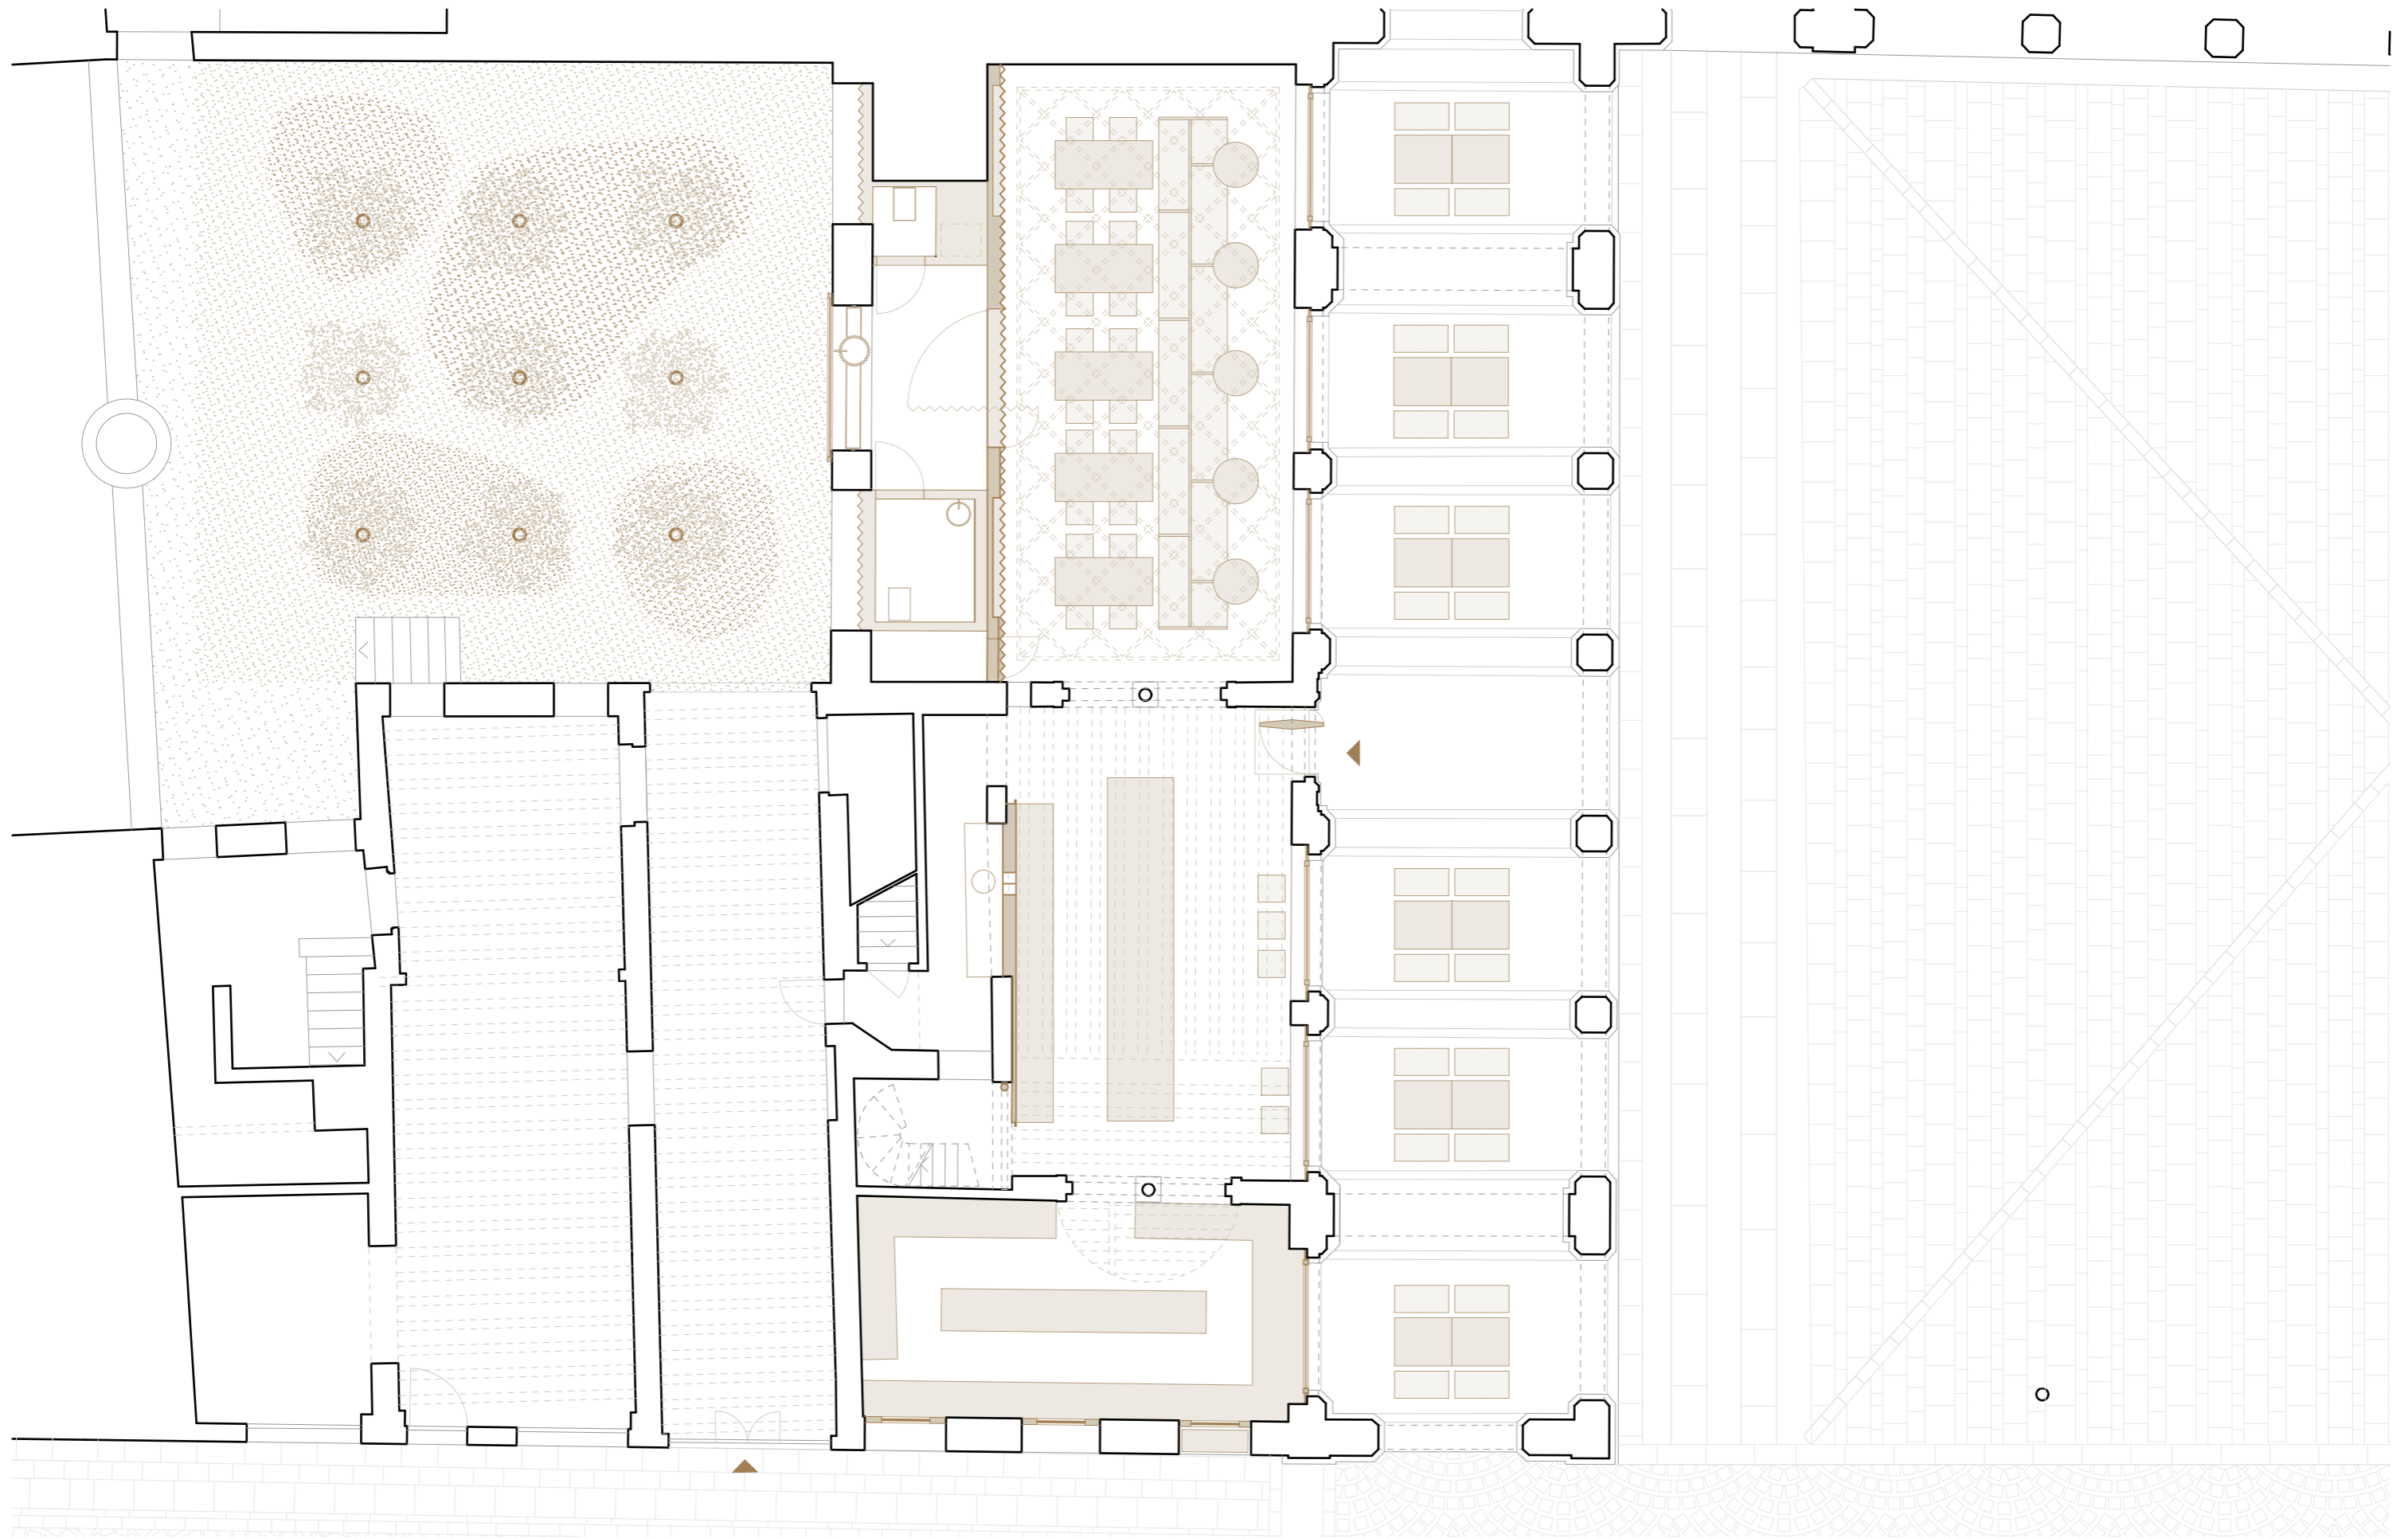

GROUND FLOOR PLAN

