


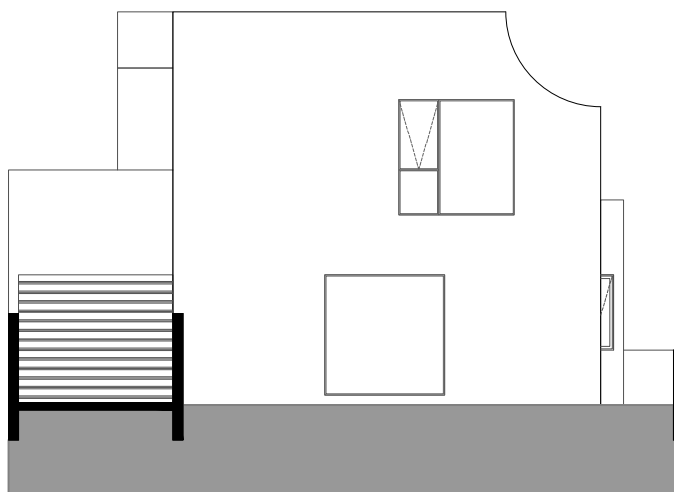


Façade A
Fachada A

0 10 20 ft




Façade B
Fachada B

0 10 20 ft

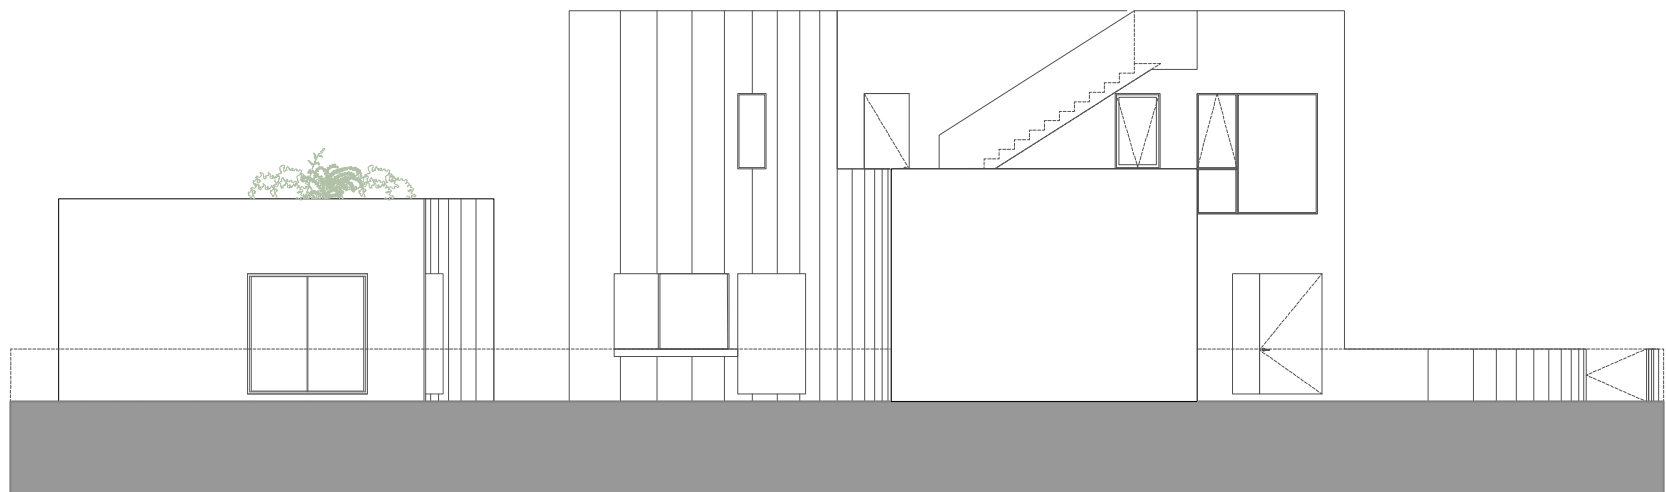

Façade C
Fachada C

0 10 20 ft

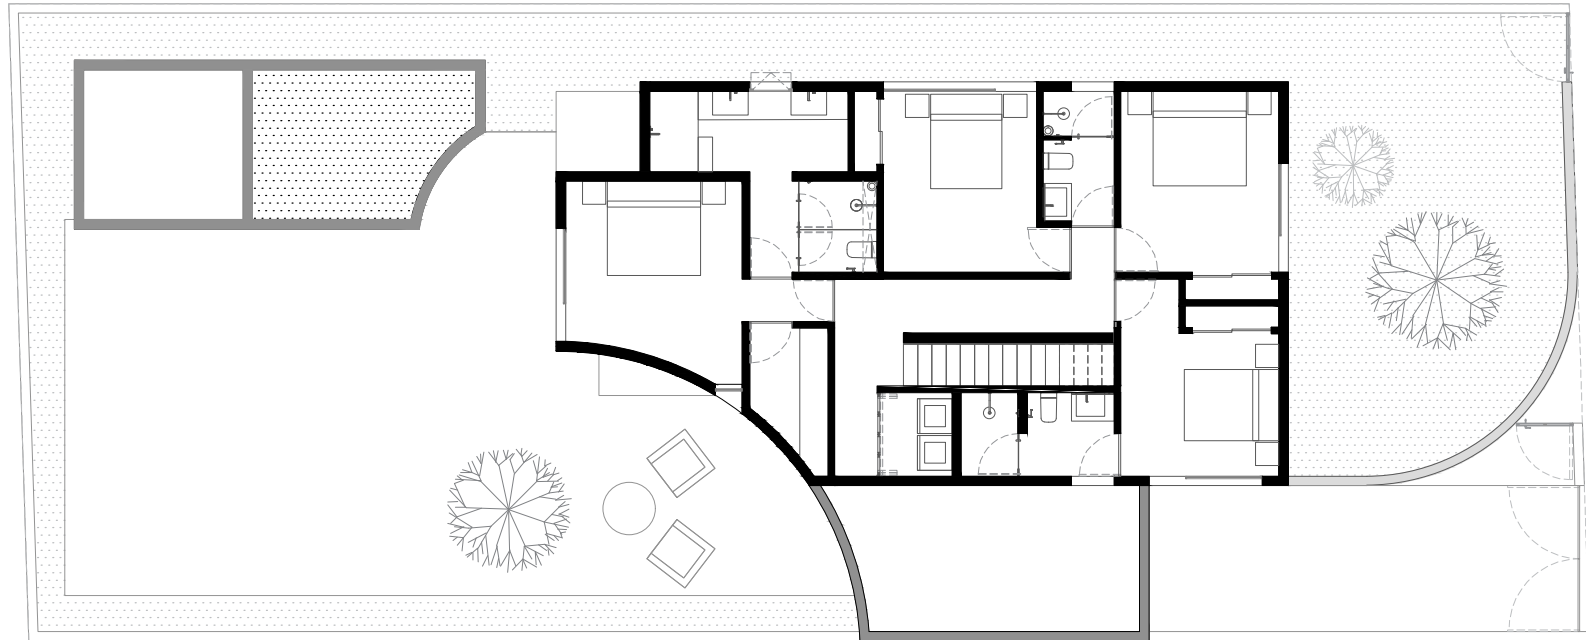

First Floor
Planta alta




0

10

20

50 ft

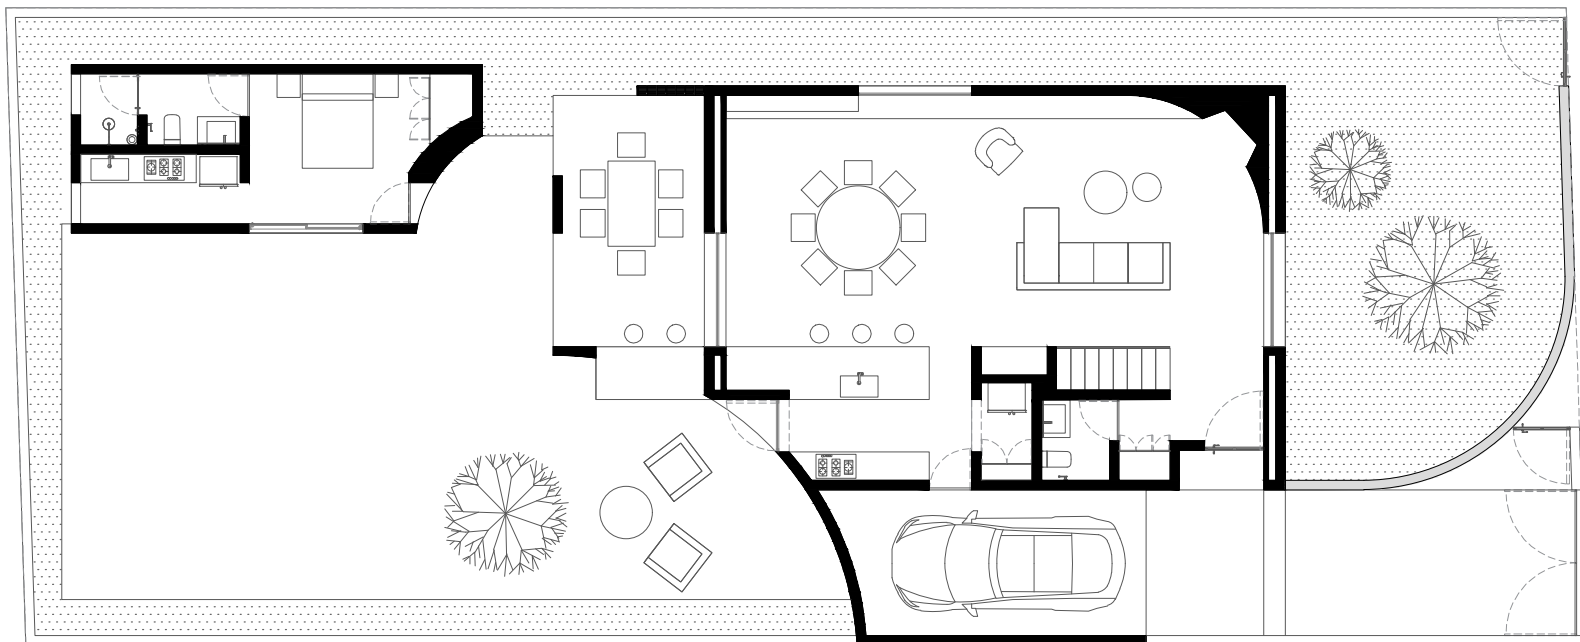

Ground Floor
Planta baja




0

10

20

50 ft

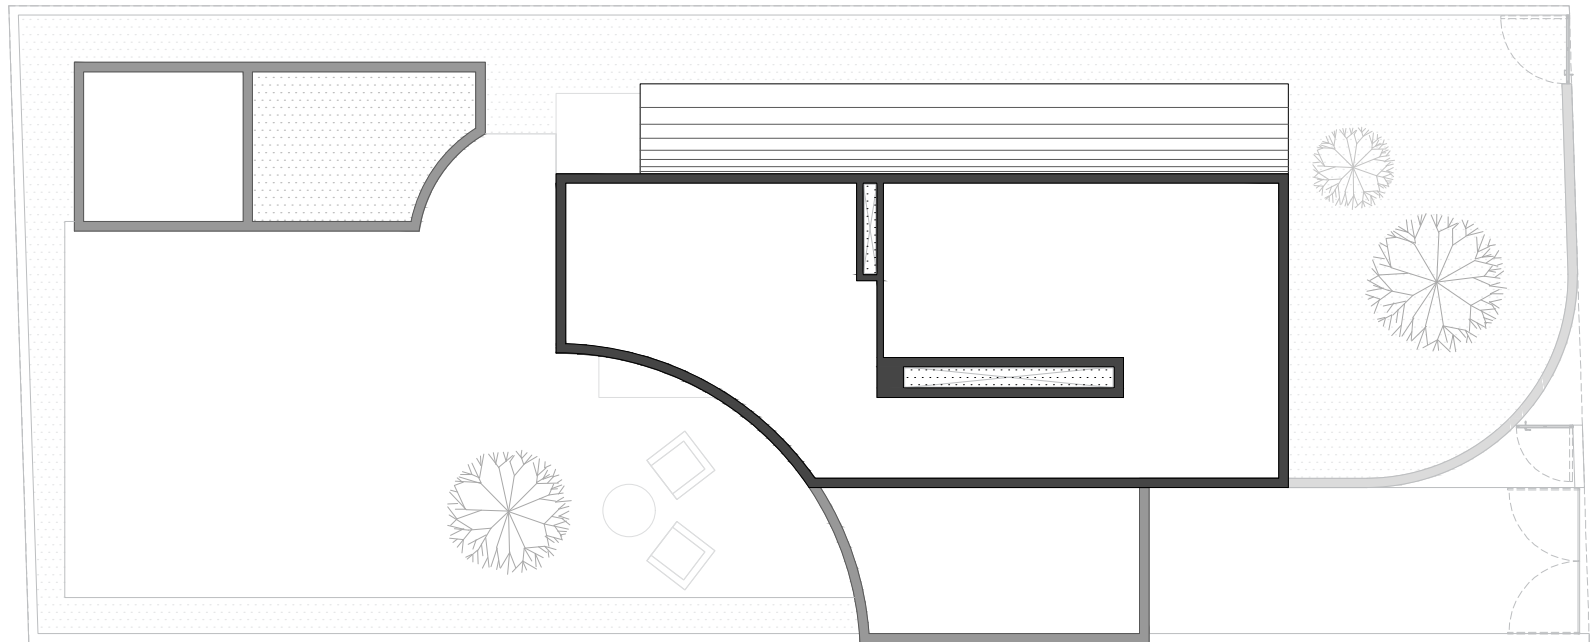

Roof

Techos




0

10

20

50 ft

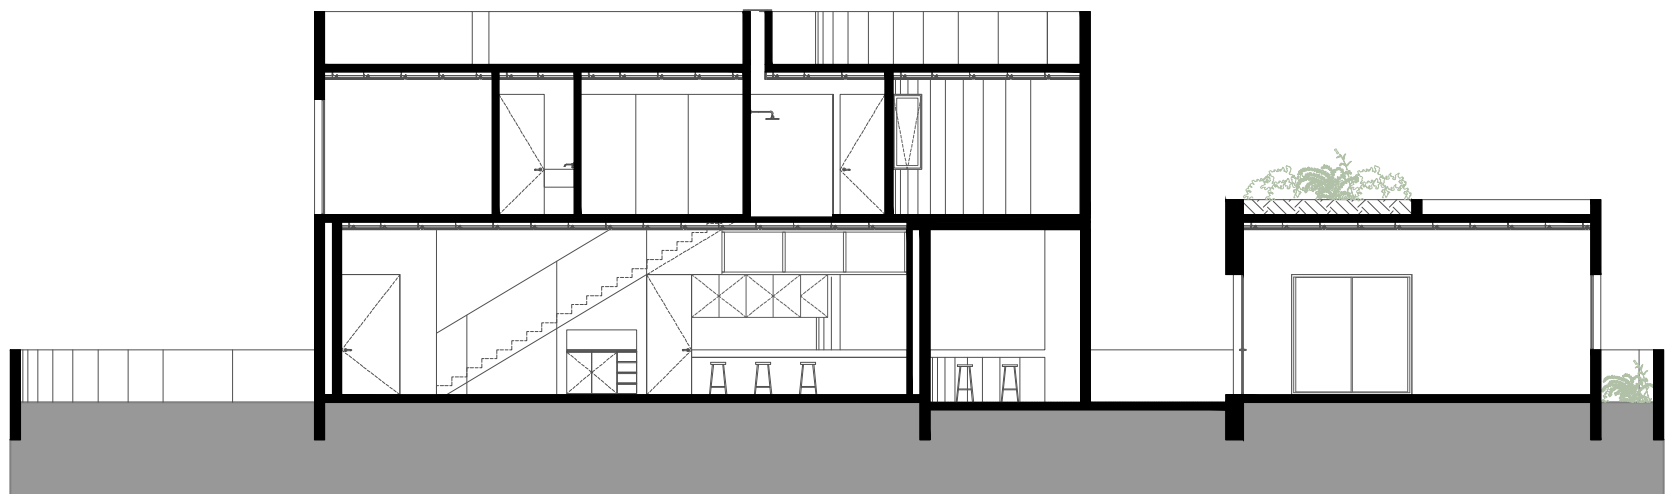


Section A
Corte A

0

10

20

50 ft

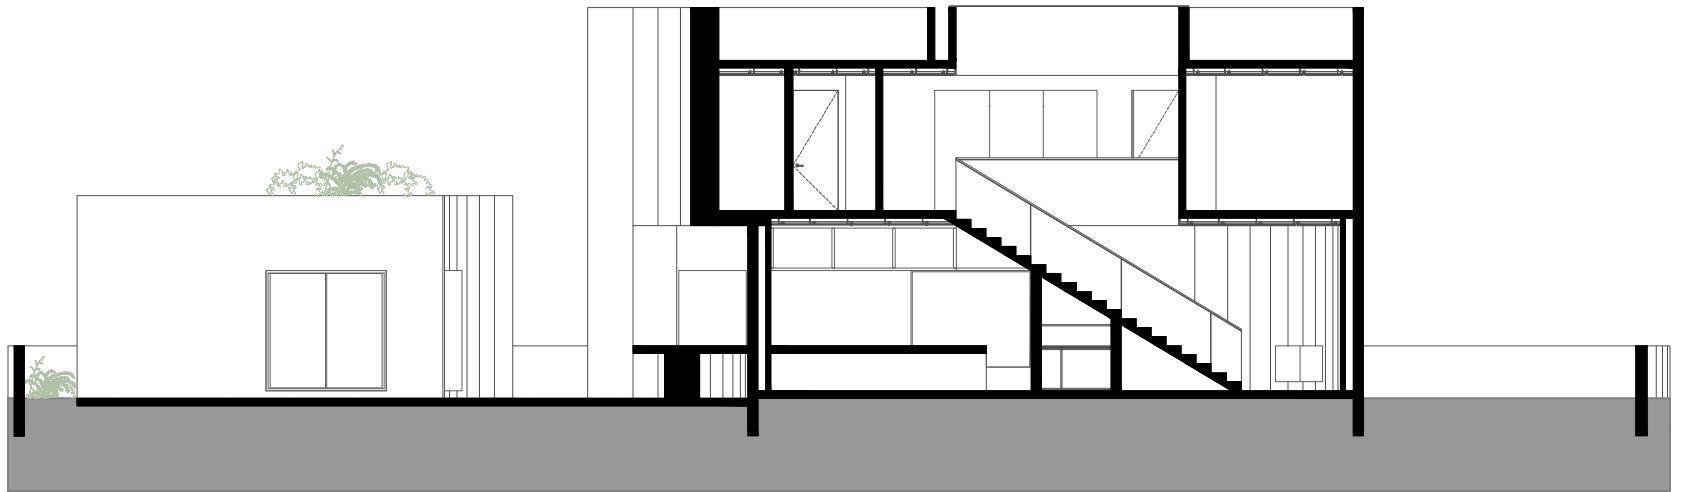

Section B


Corte B

0

10

20

50 ft

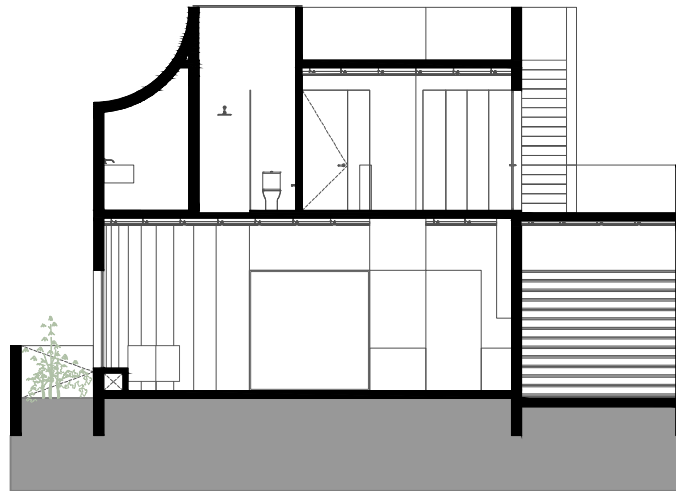

Section C
Corte C

0 10 20 ft