


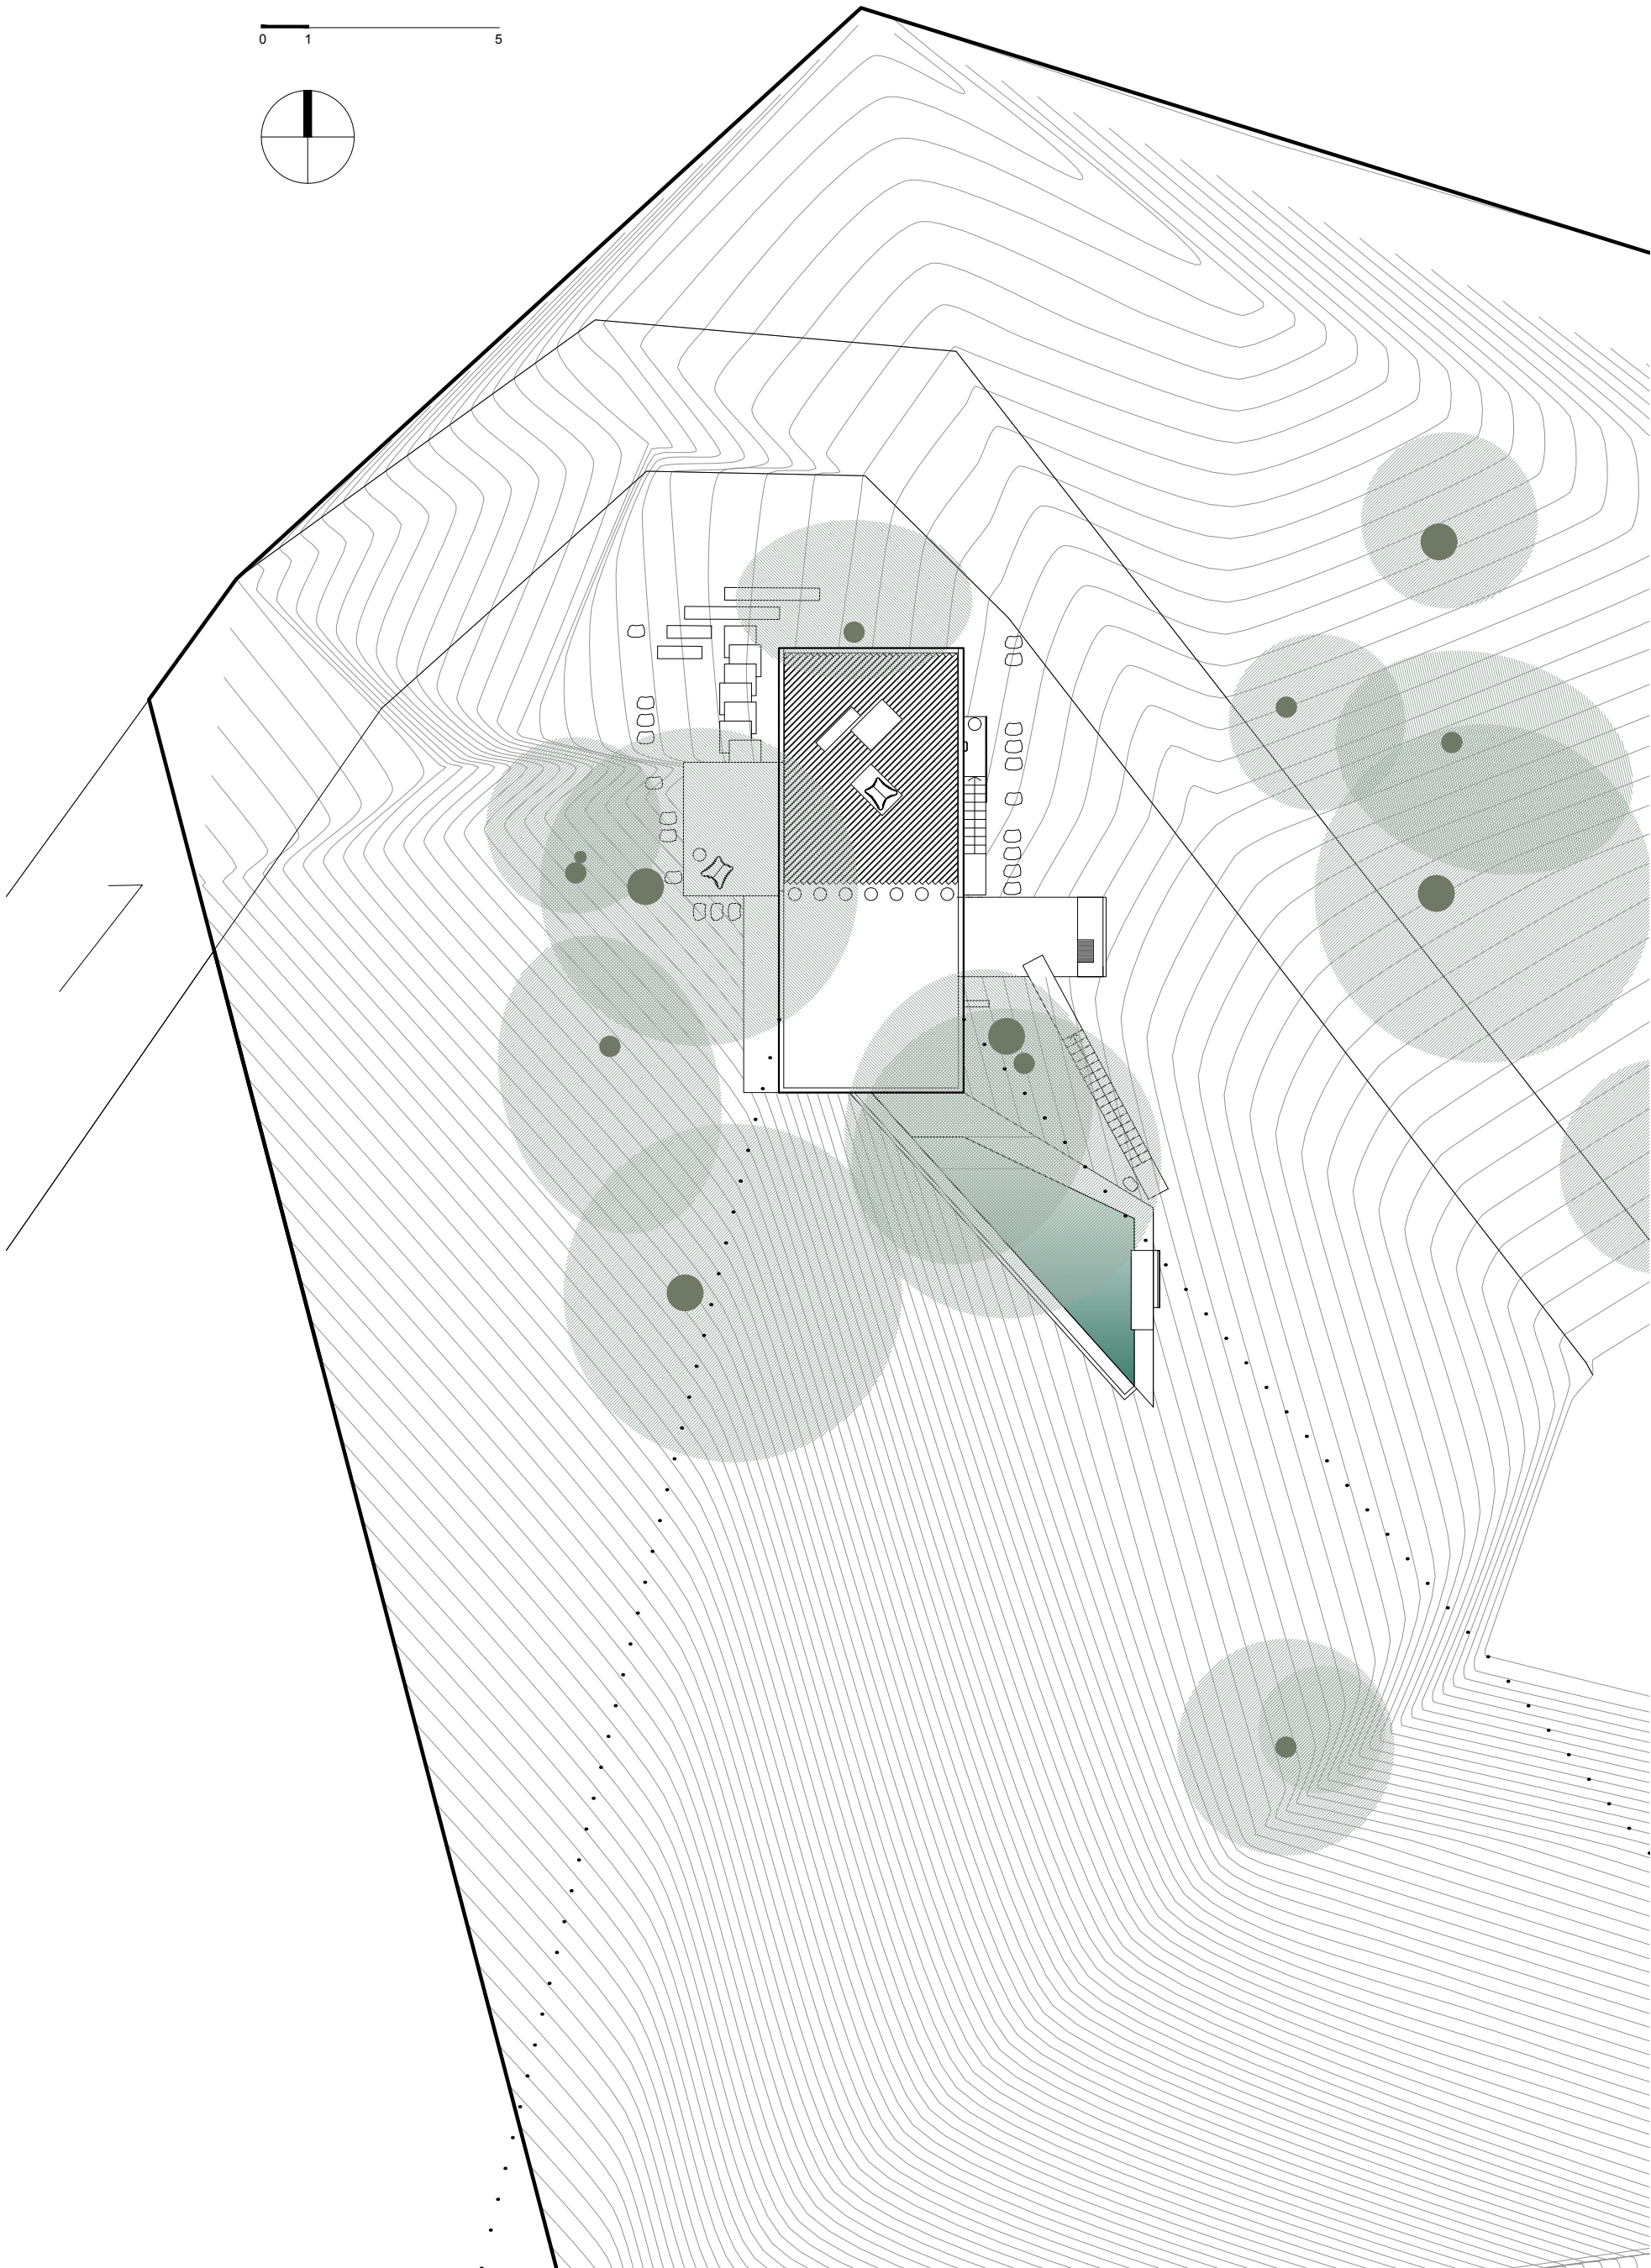



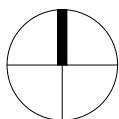


0 1 5

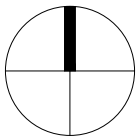


1. entry terrace
2. kitchen
3. open dining and lounge area
4. BBQ area
5. work and reading nook

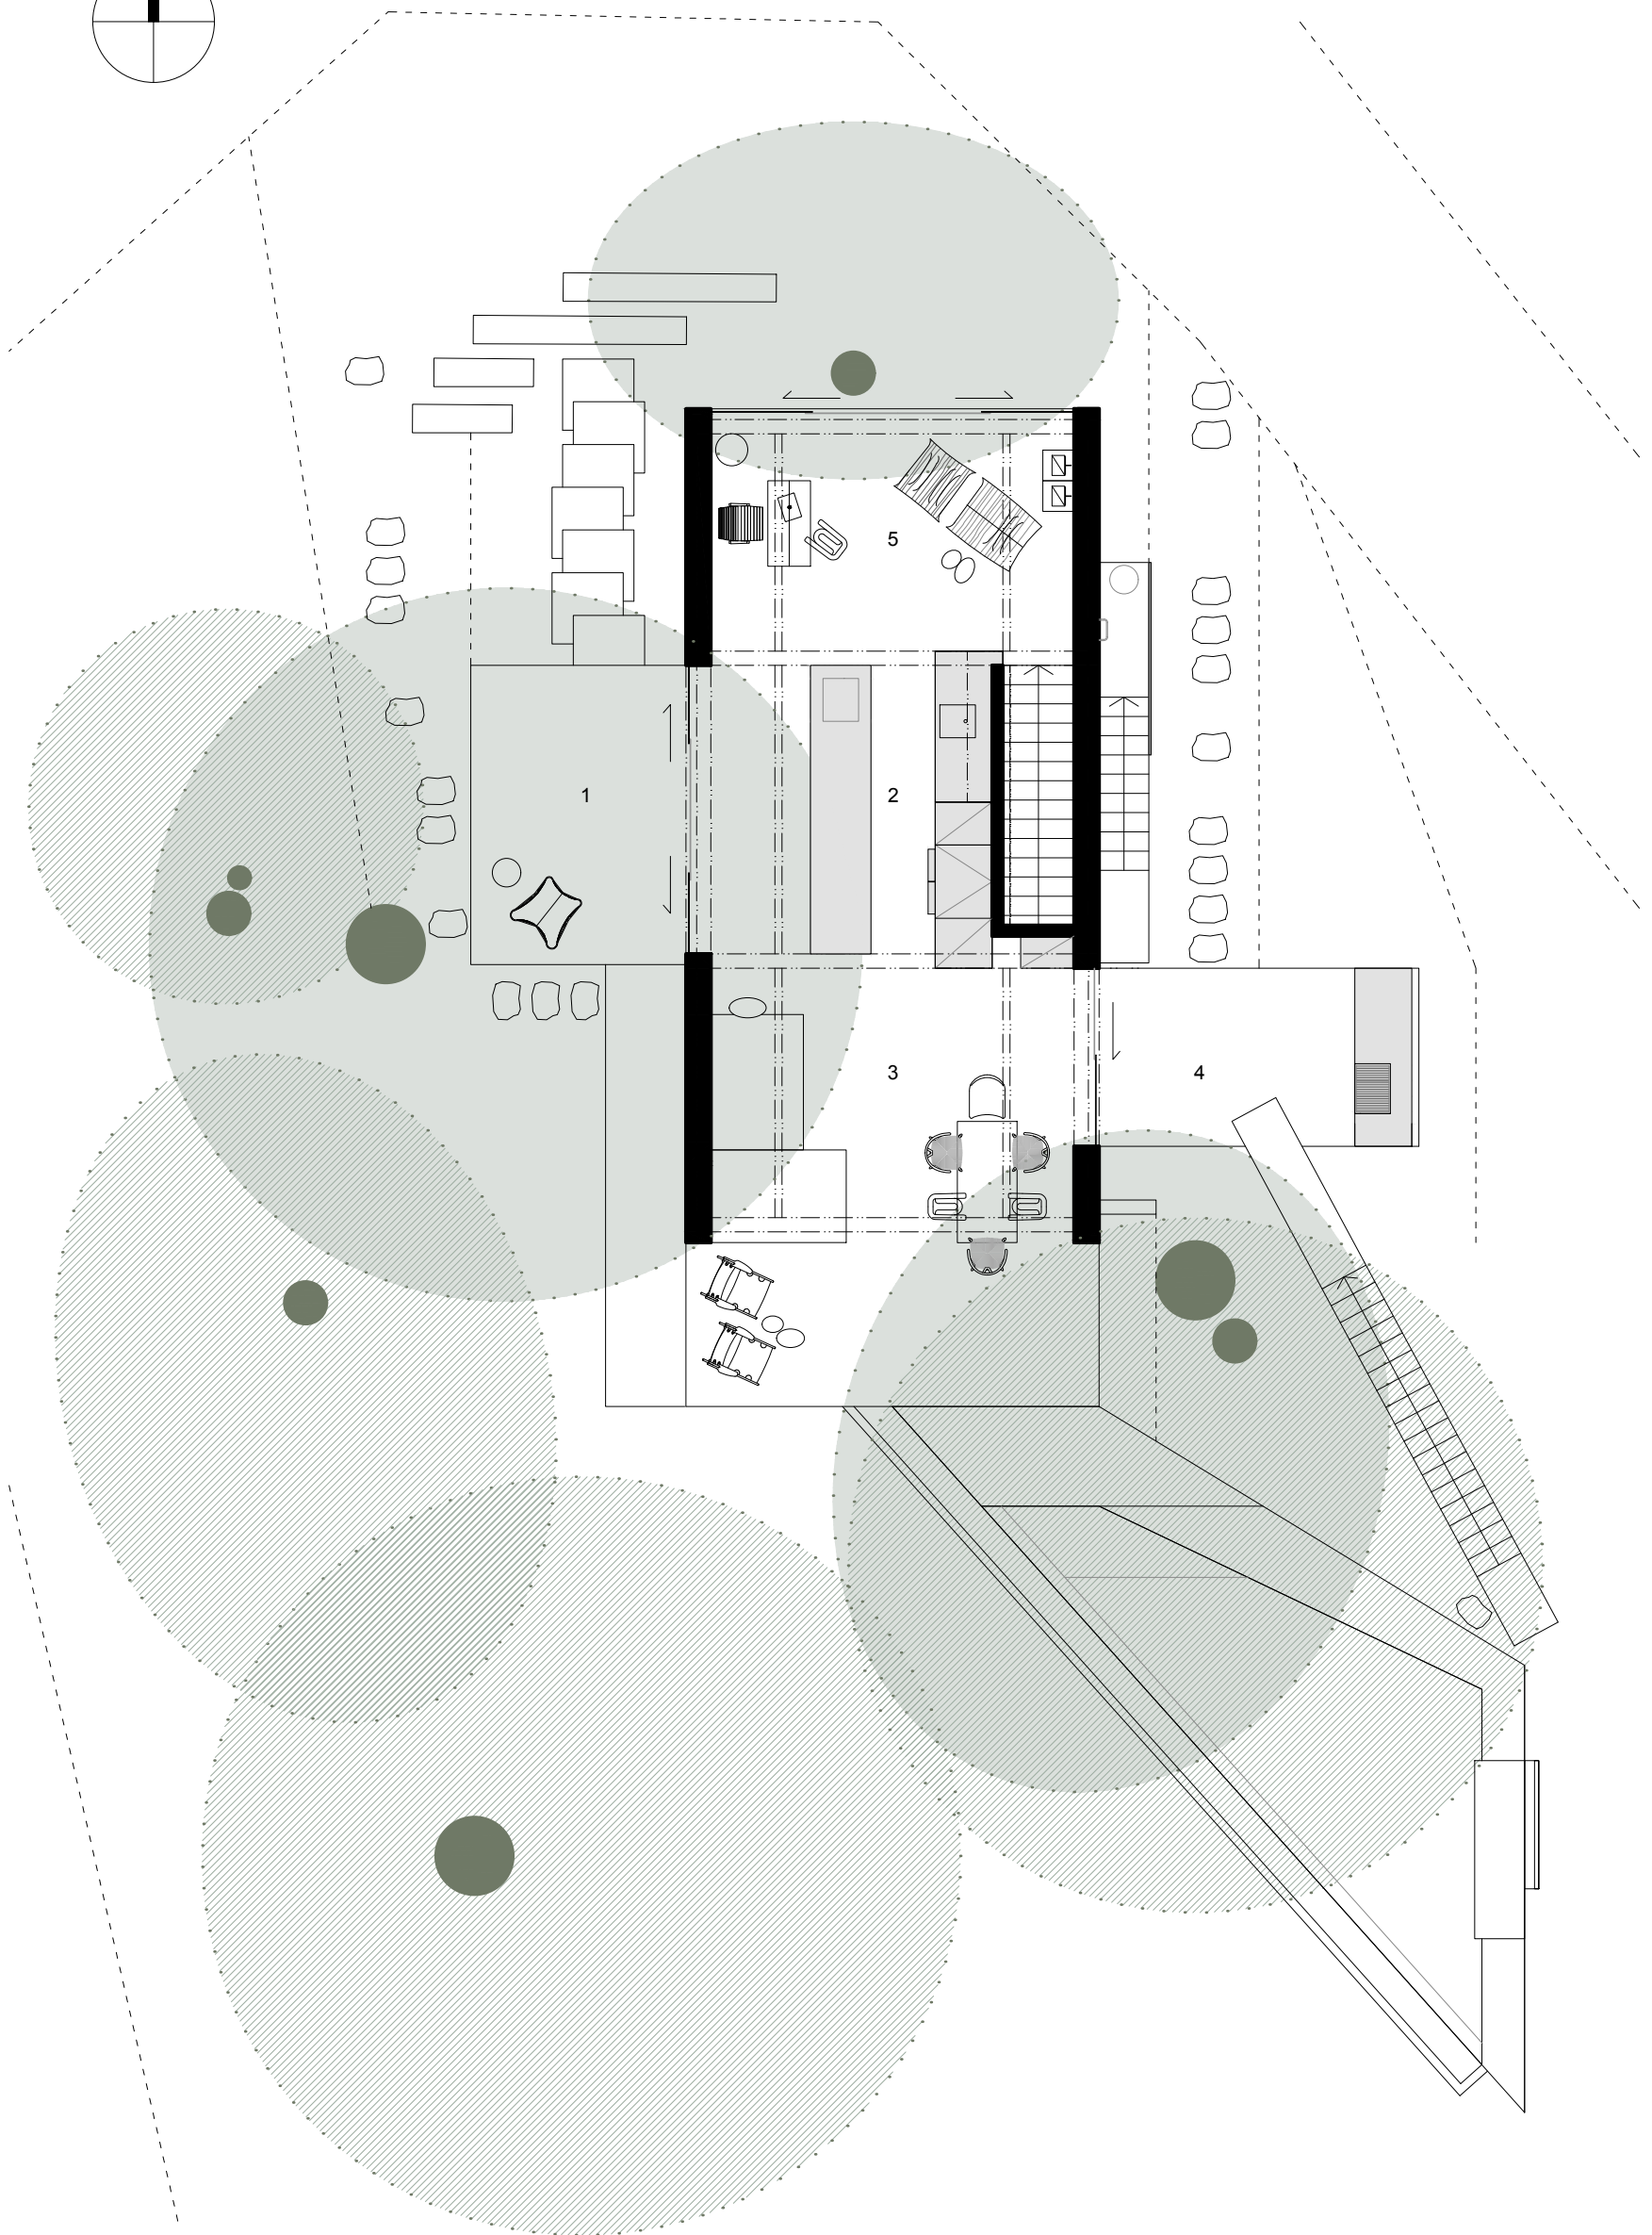


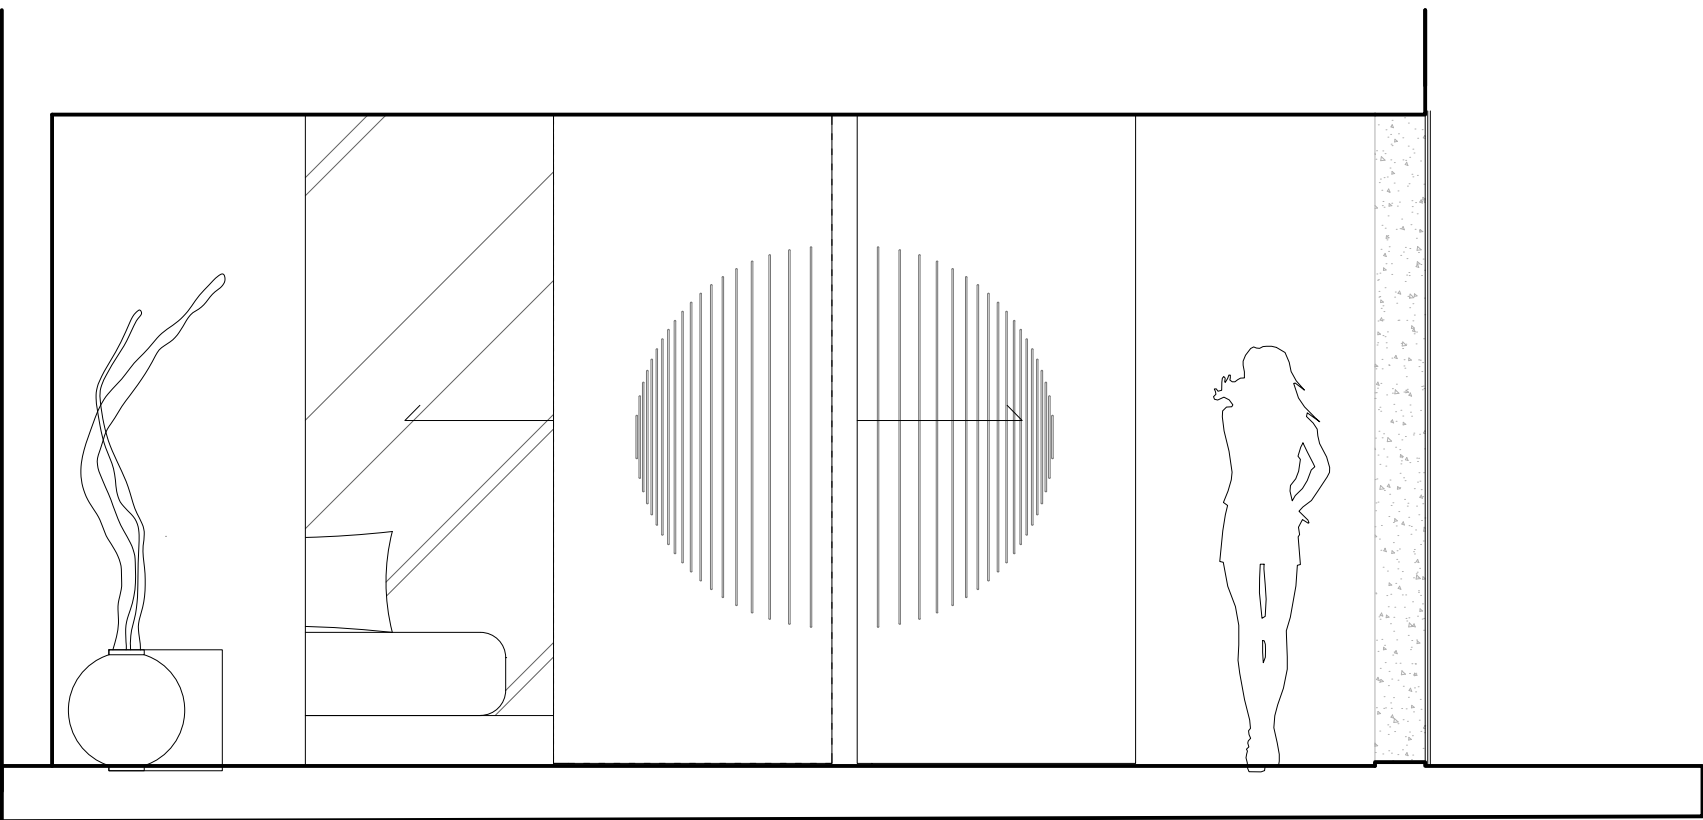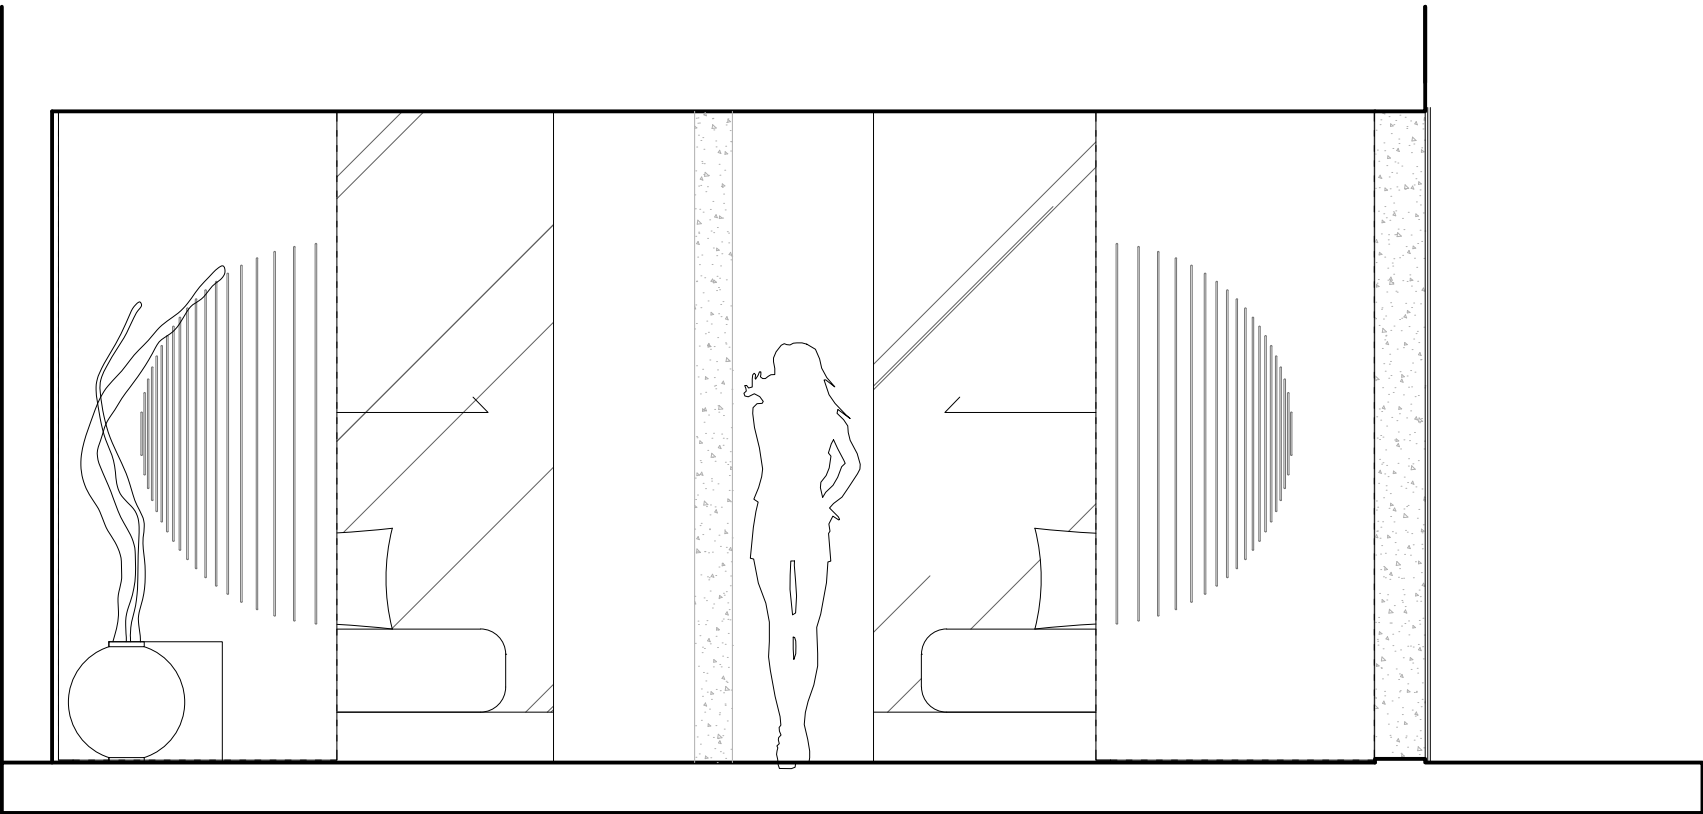


0 1 5

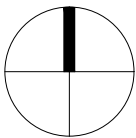

- 1. entry hall
- 2. laundry and storage
- 3. bedroom
- 4. bedroom
- 5. bathroom
- 6. wc
- 7. terrace
- 8. pool

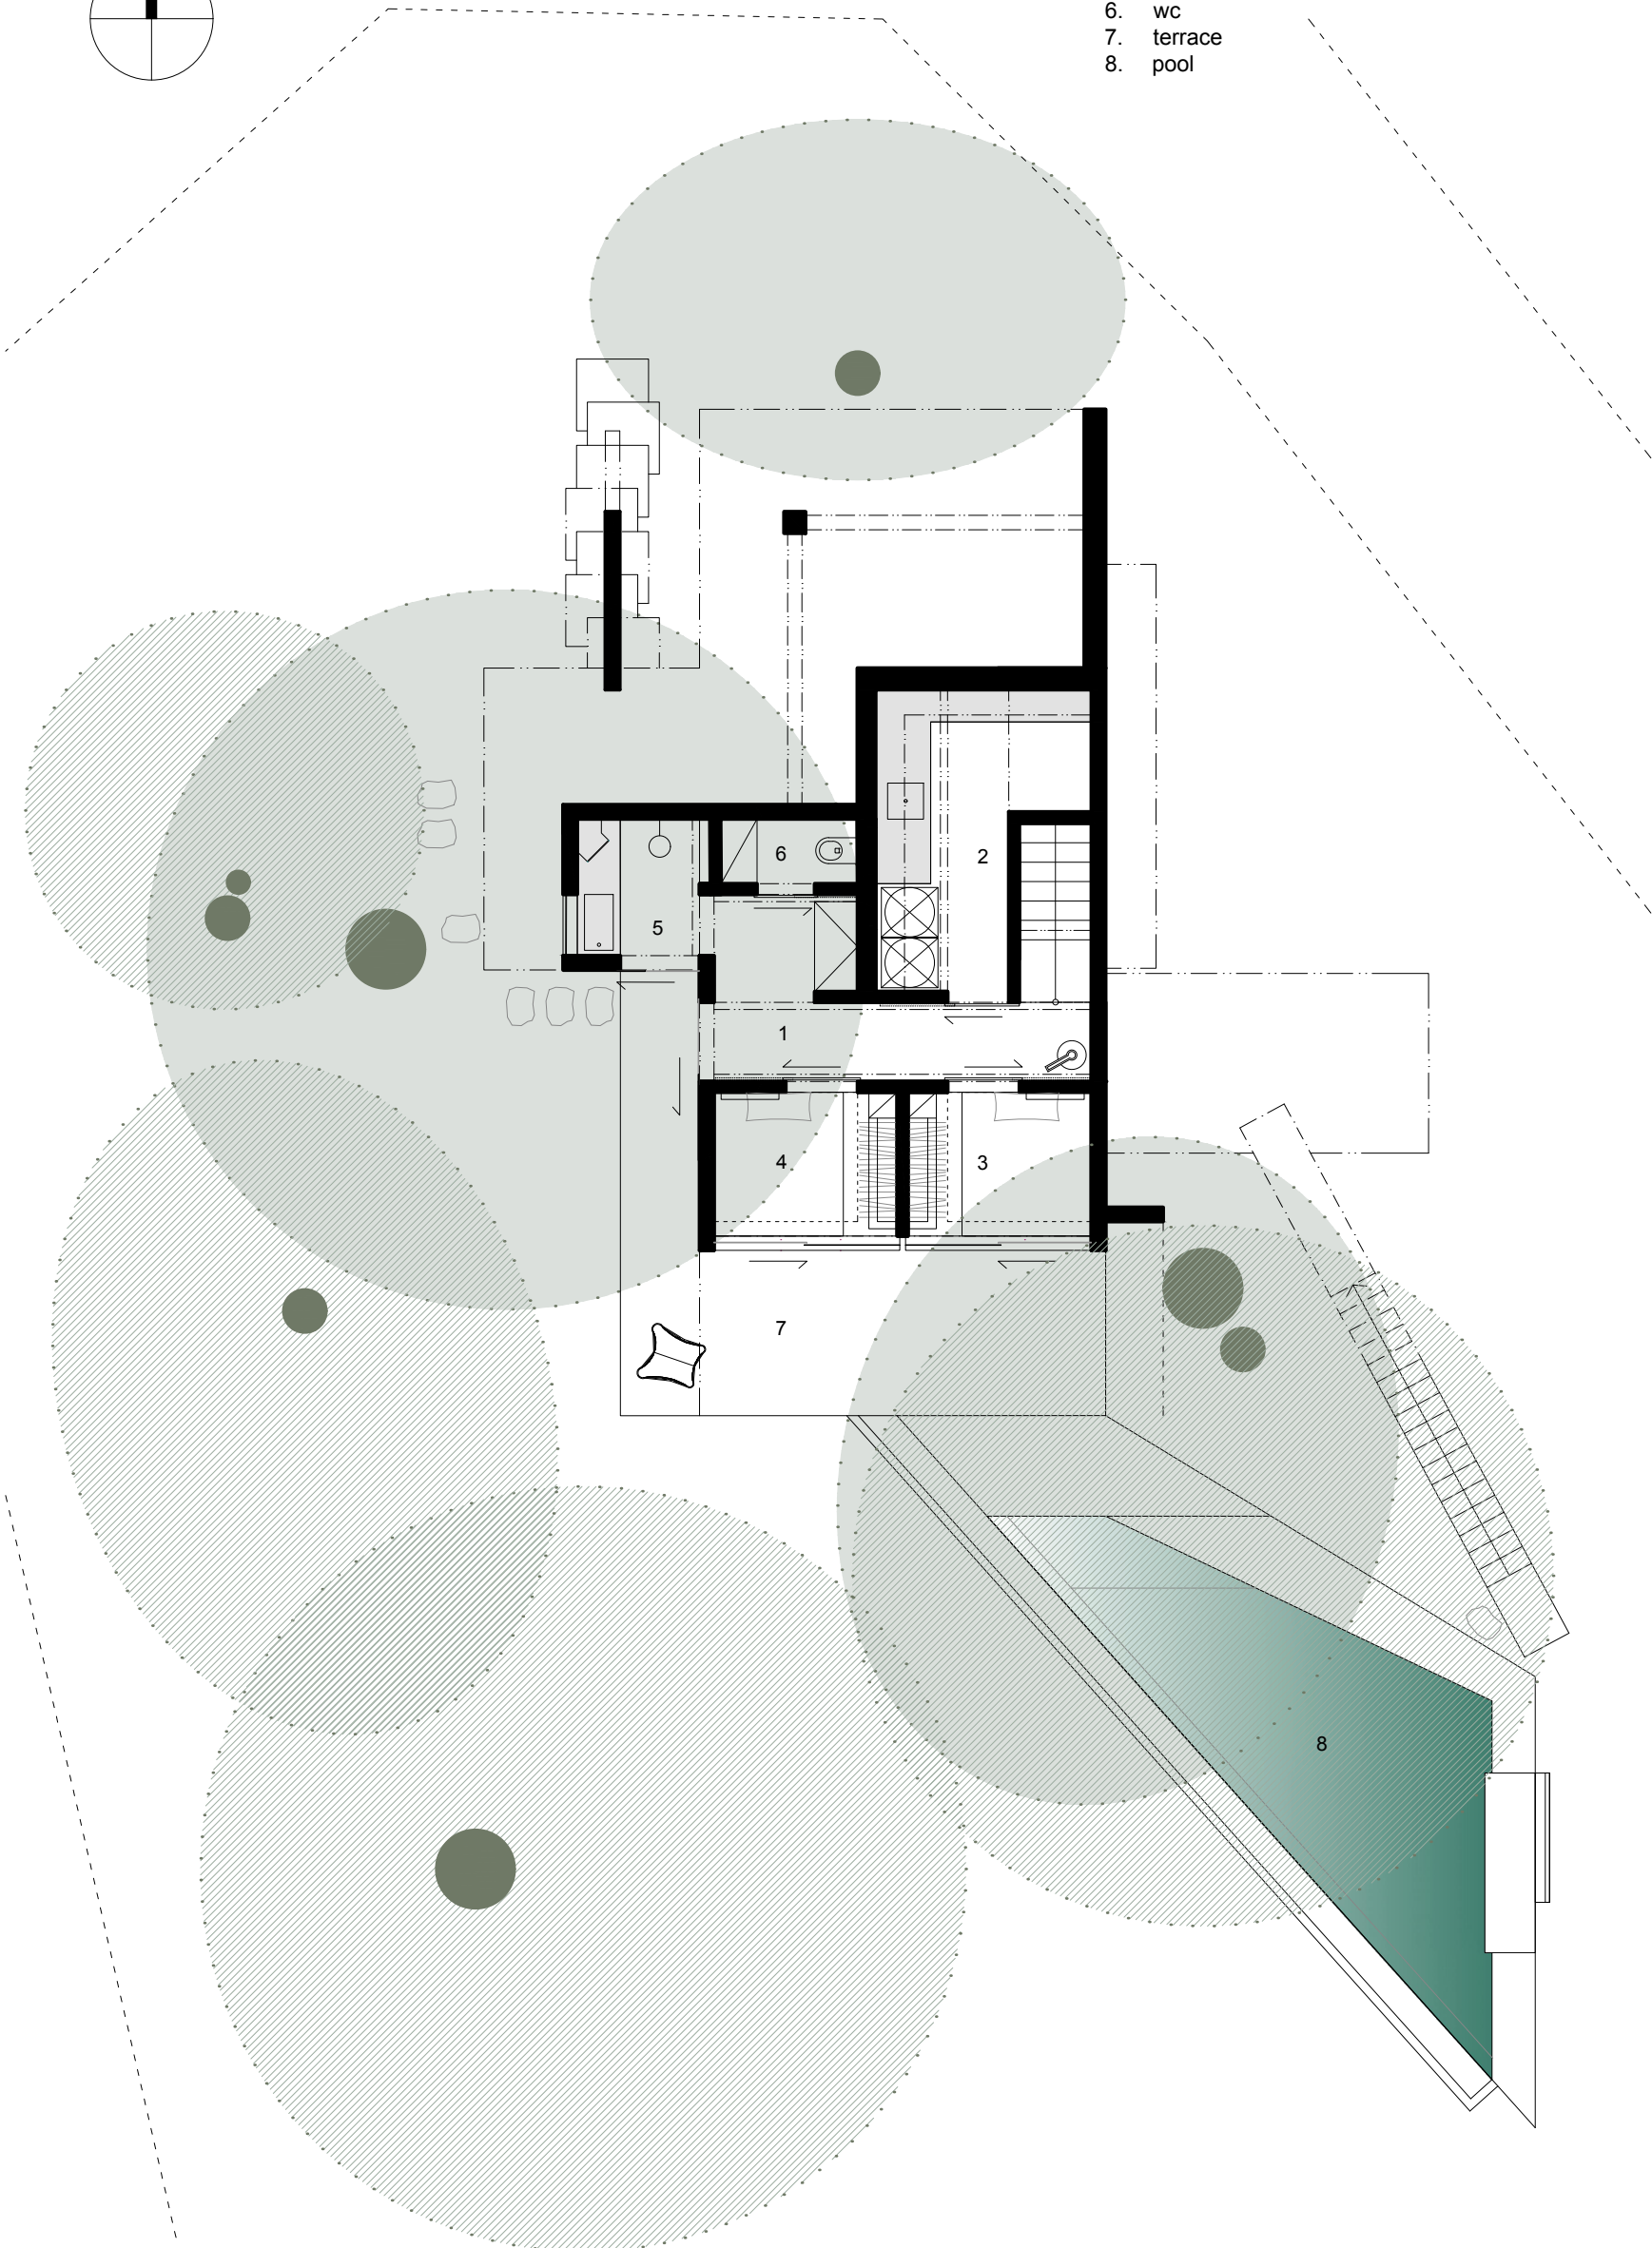


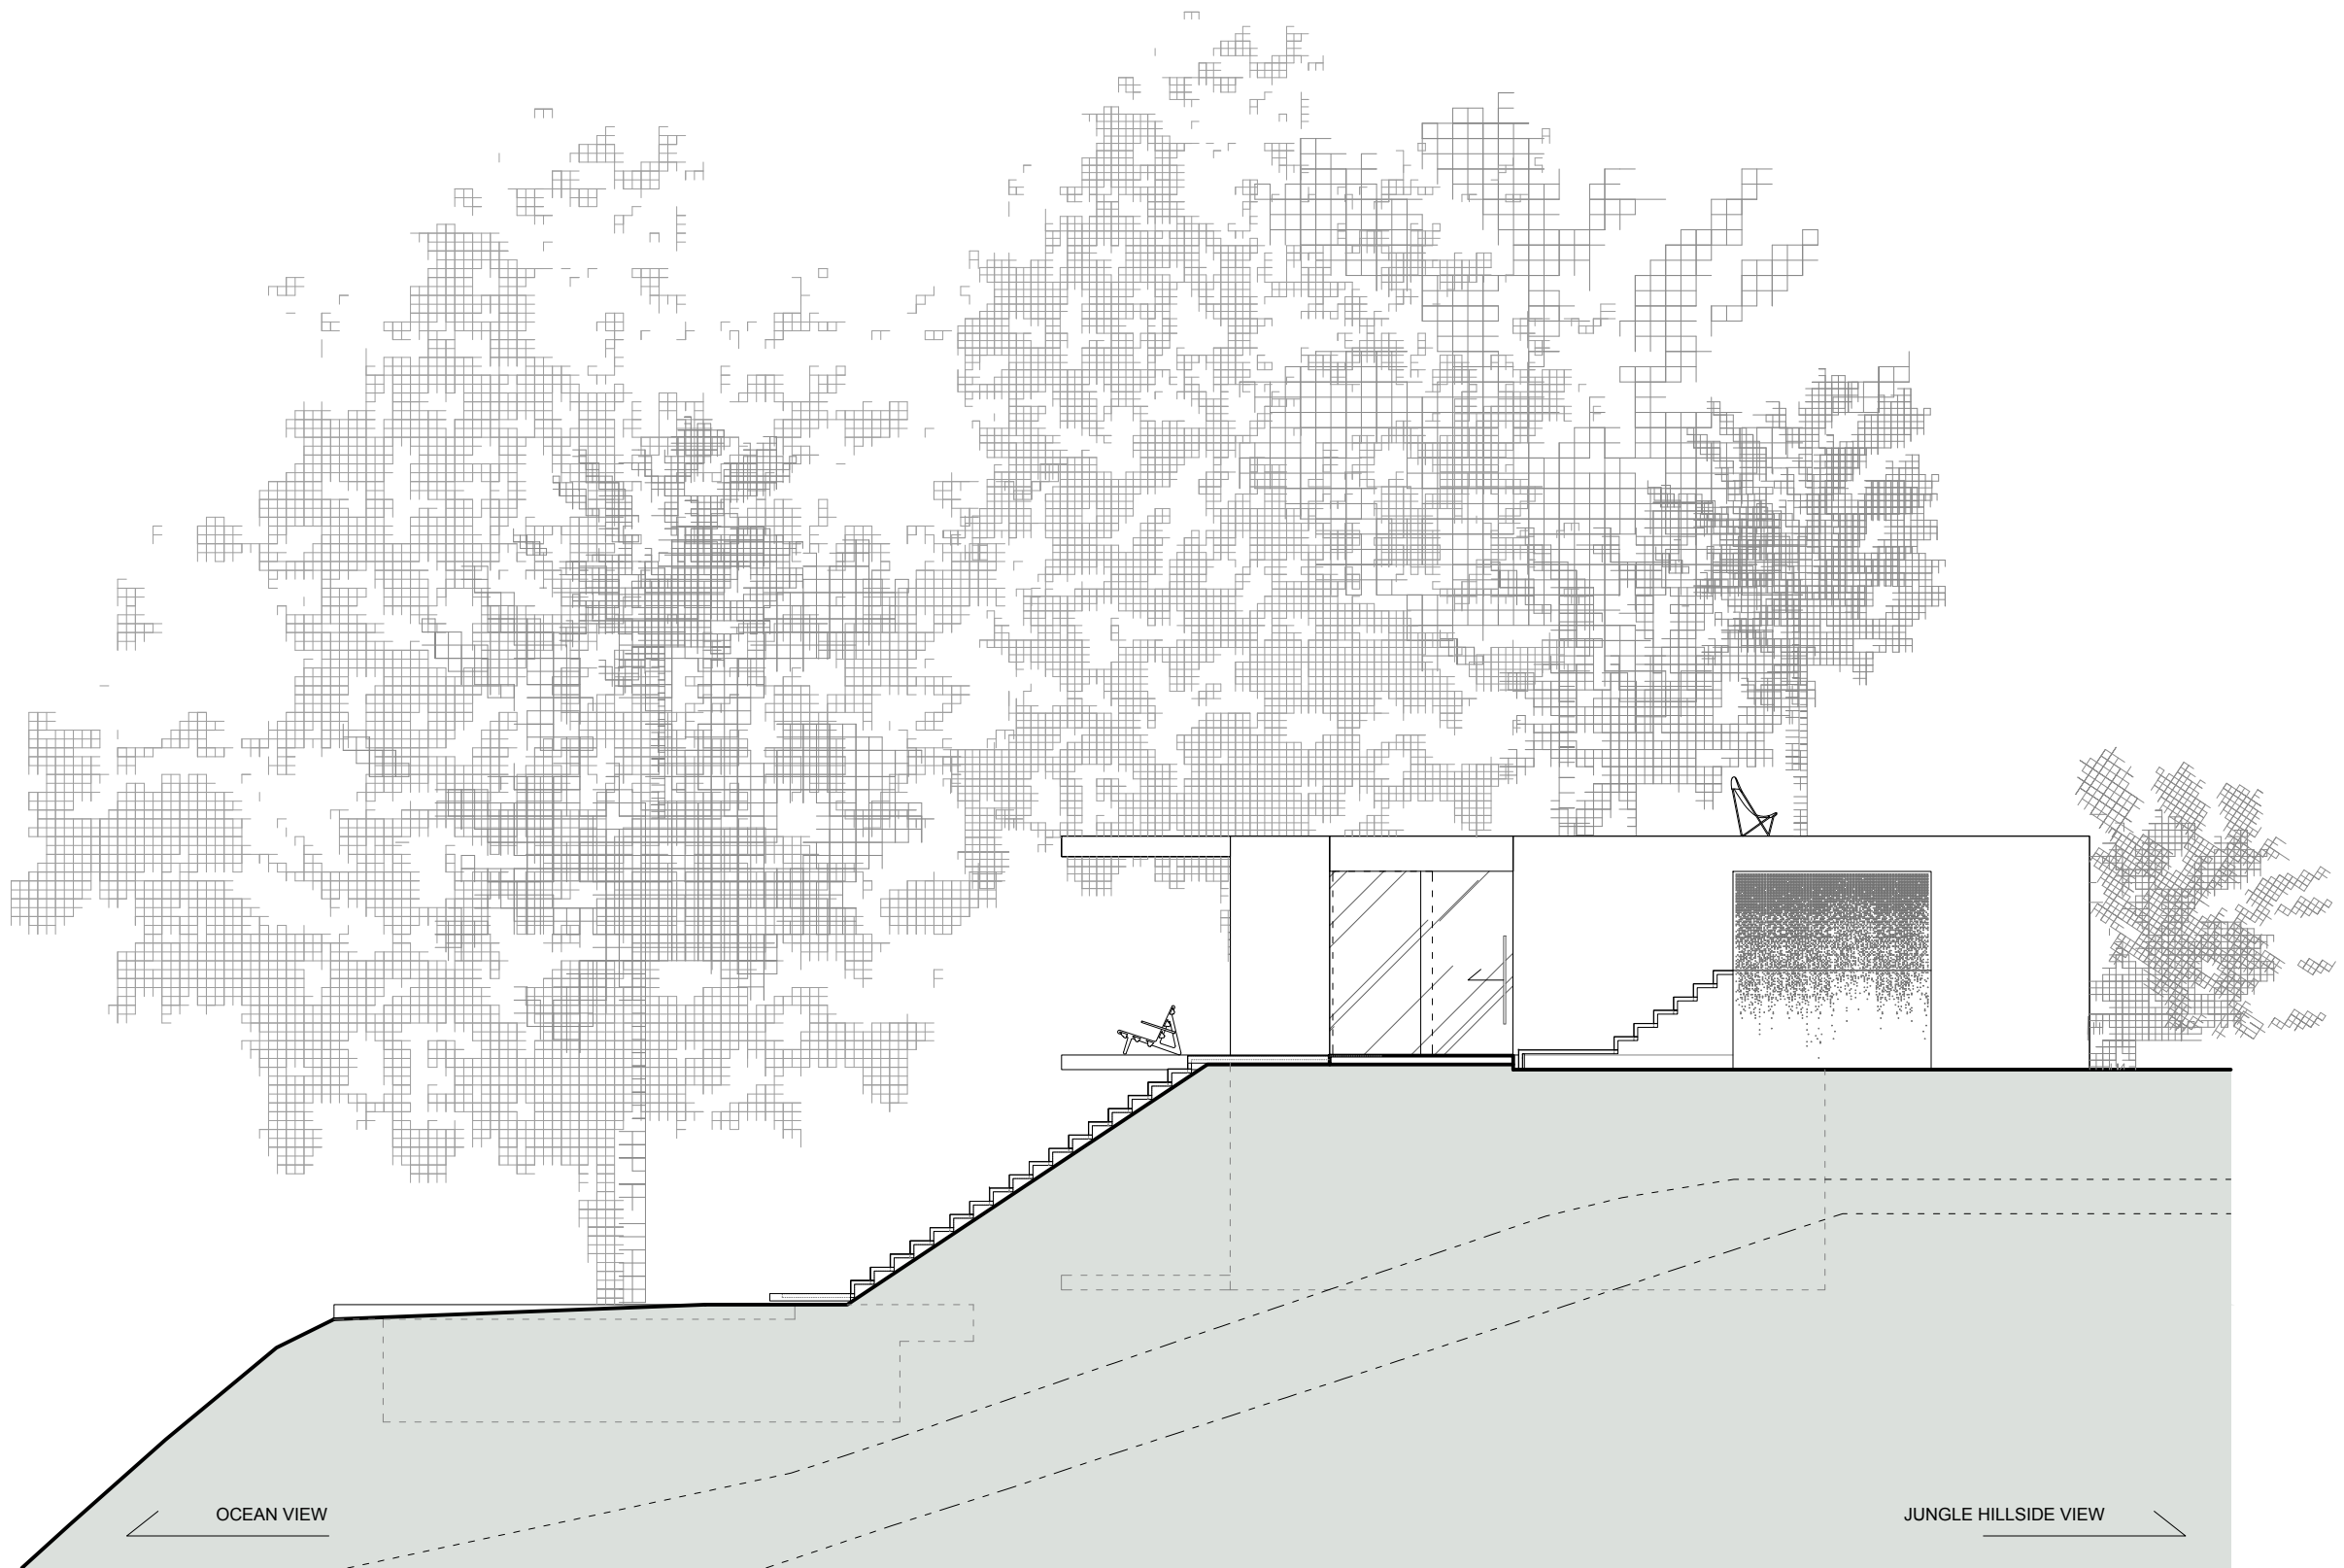


0 1 5




0 1 5

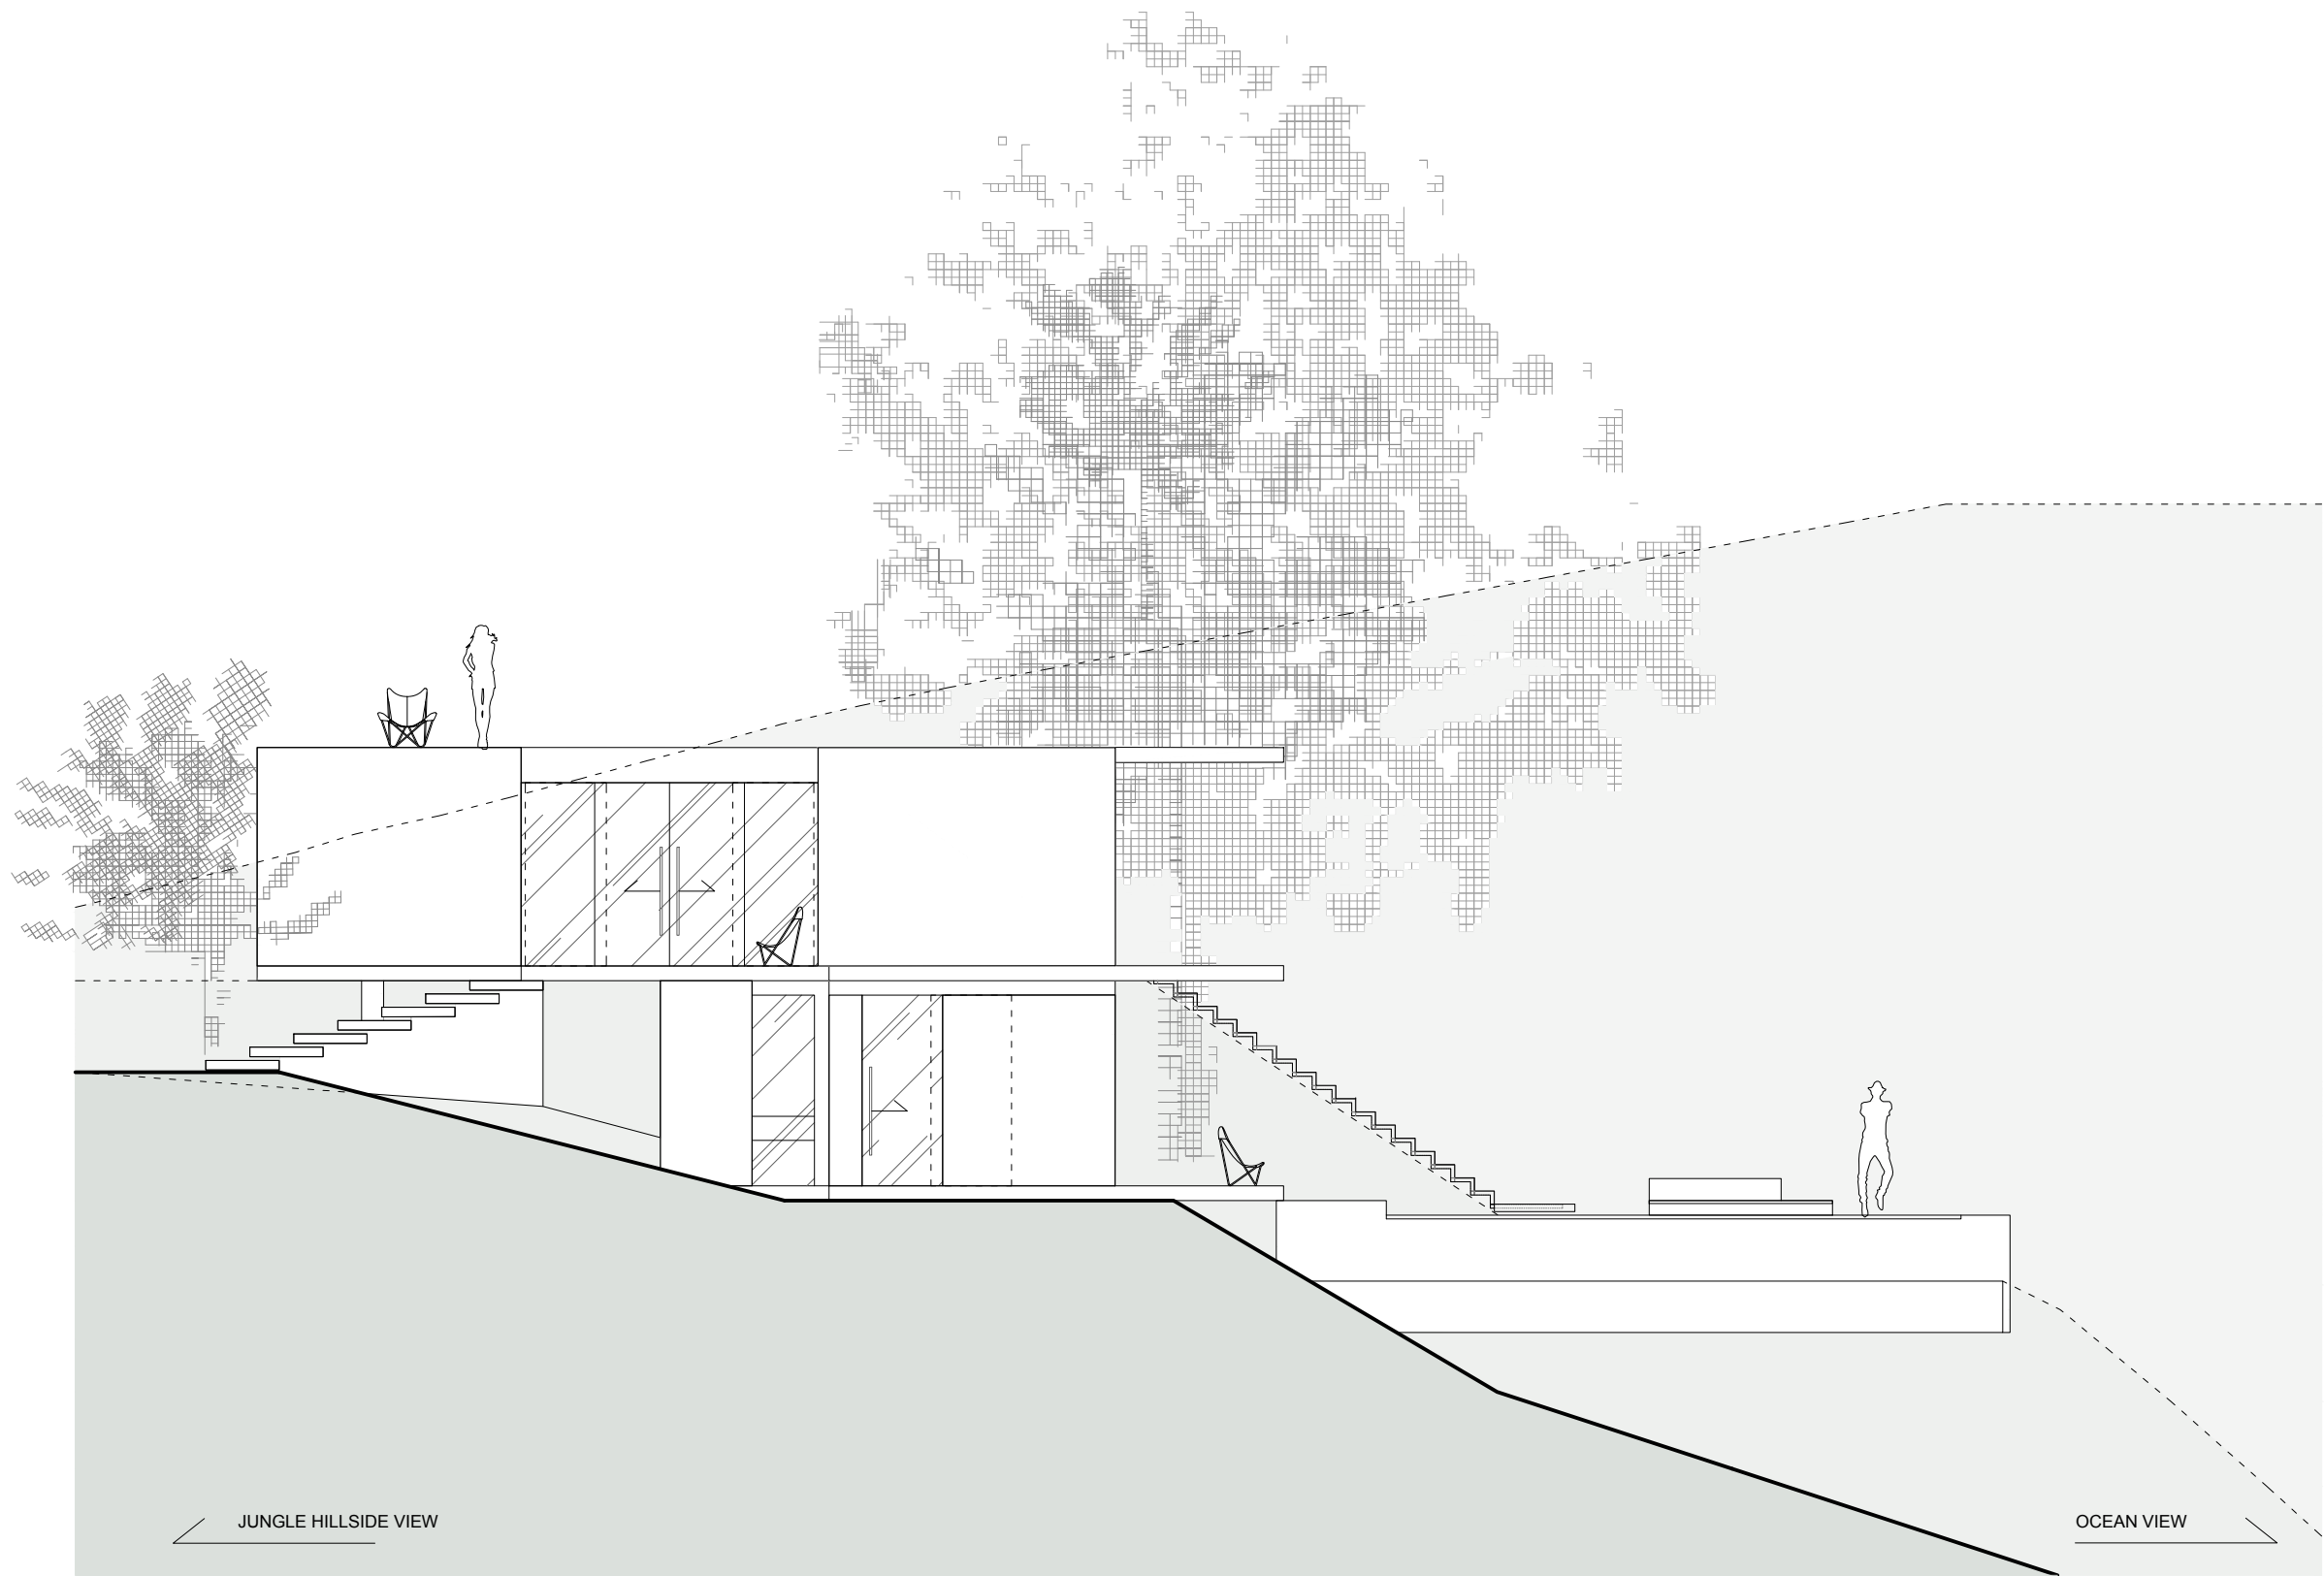


0 1 5

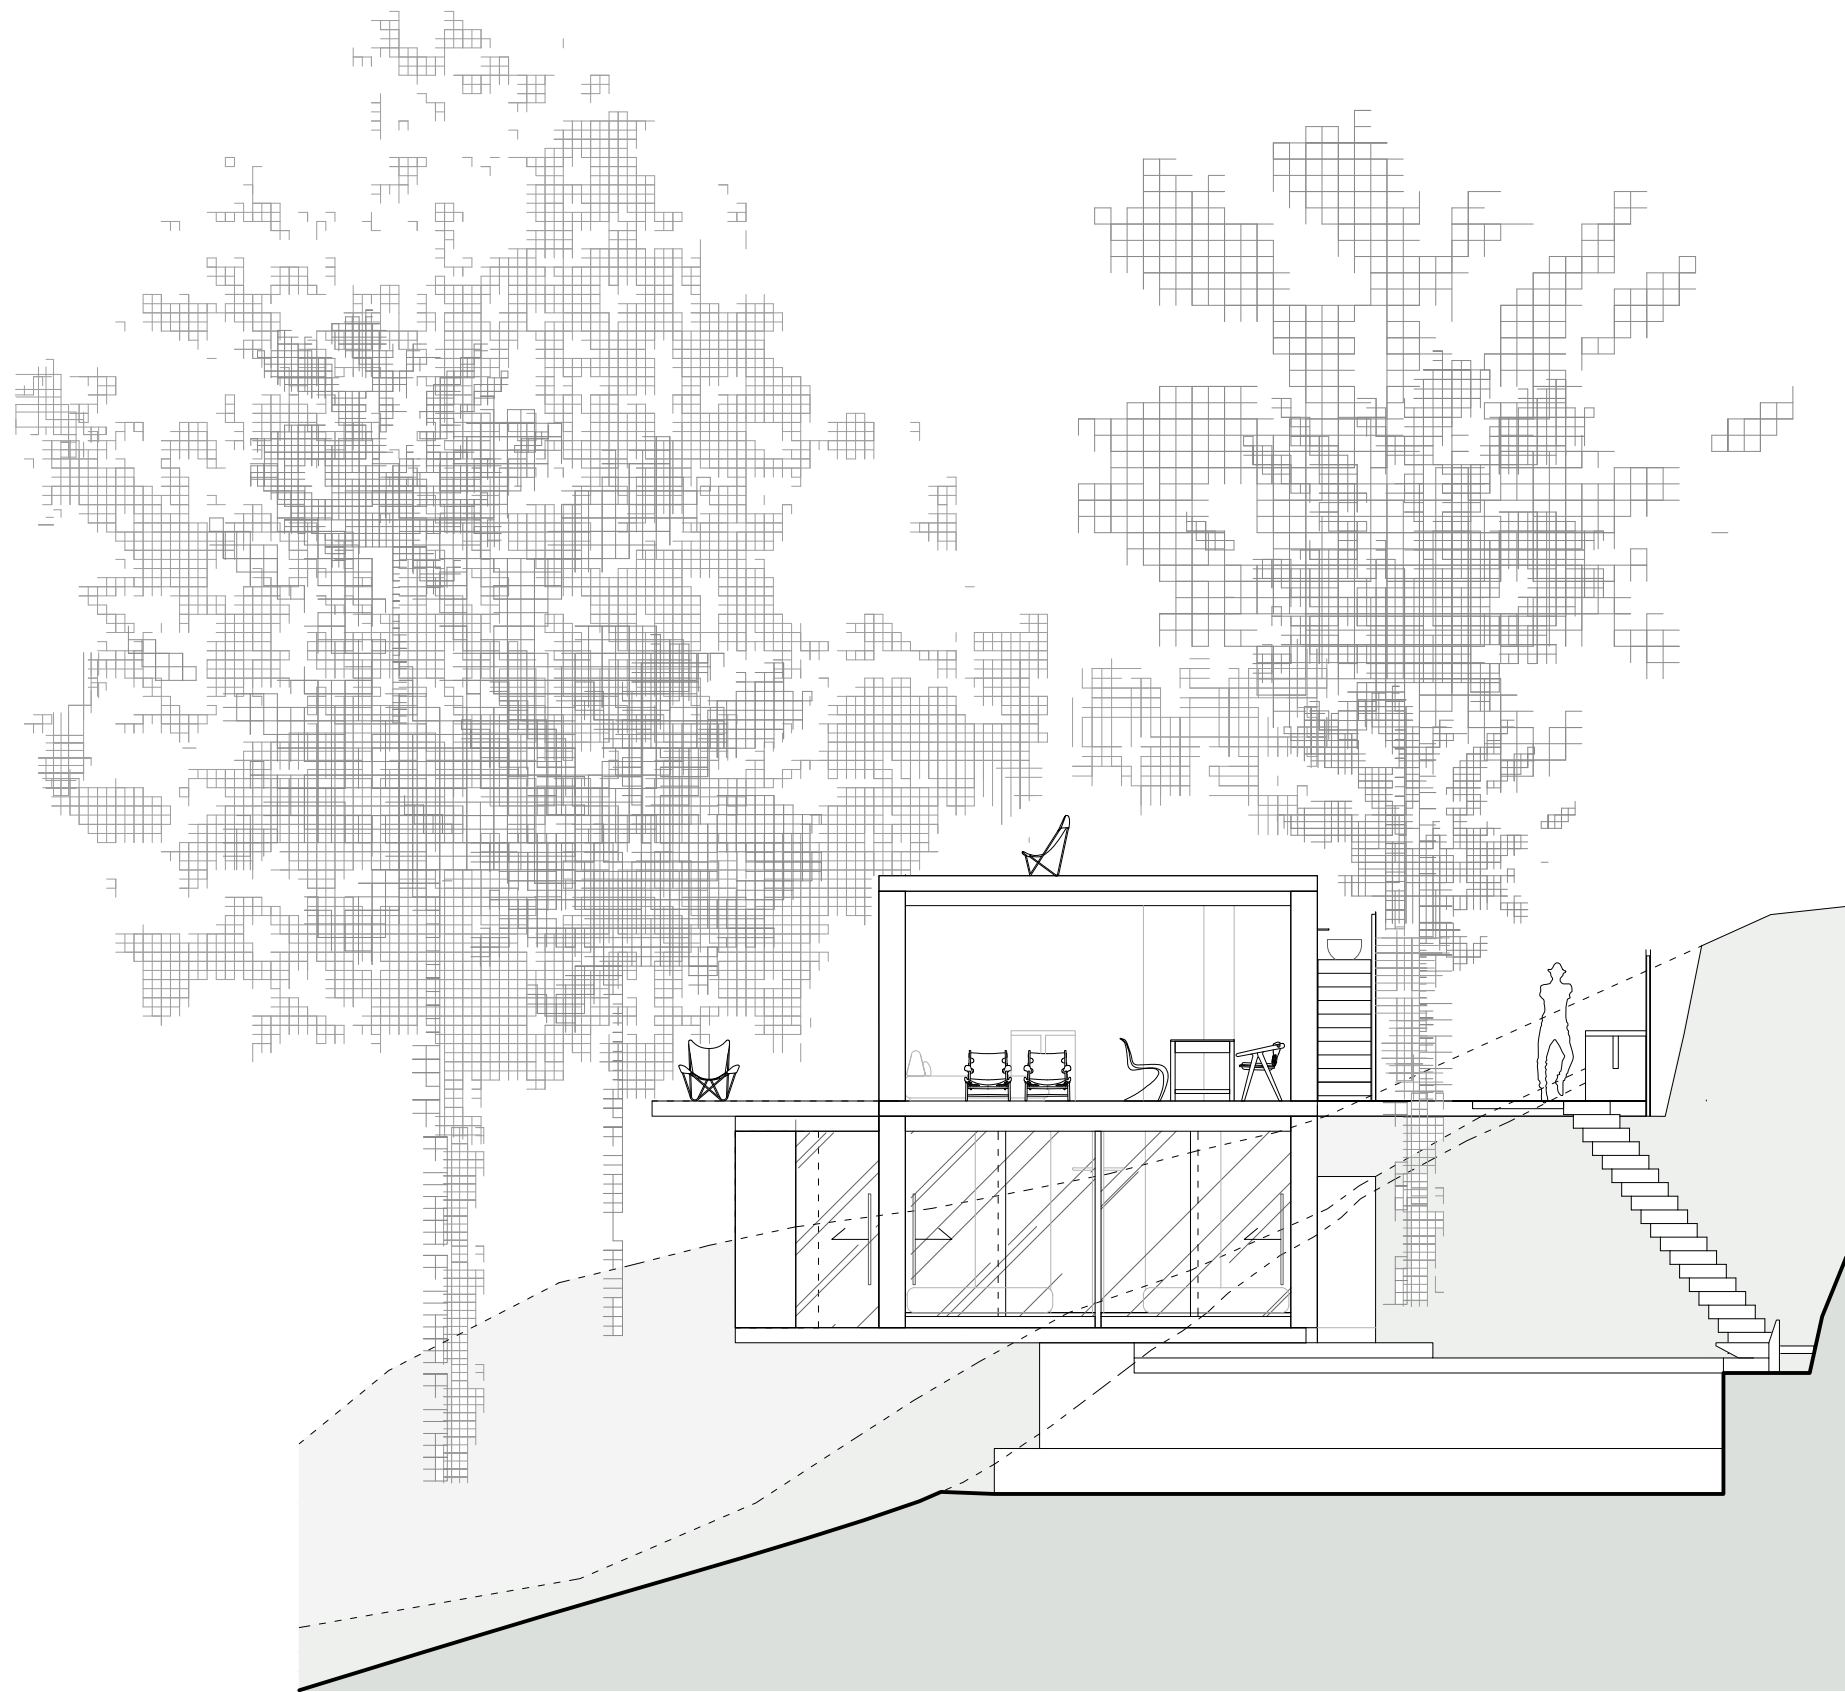


0 1 5

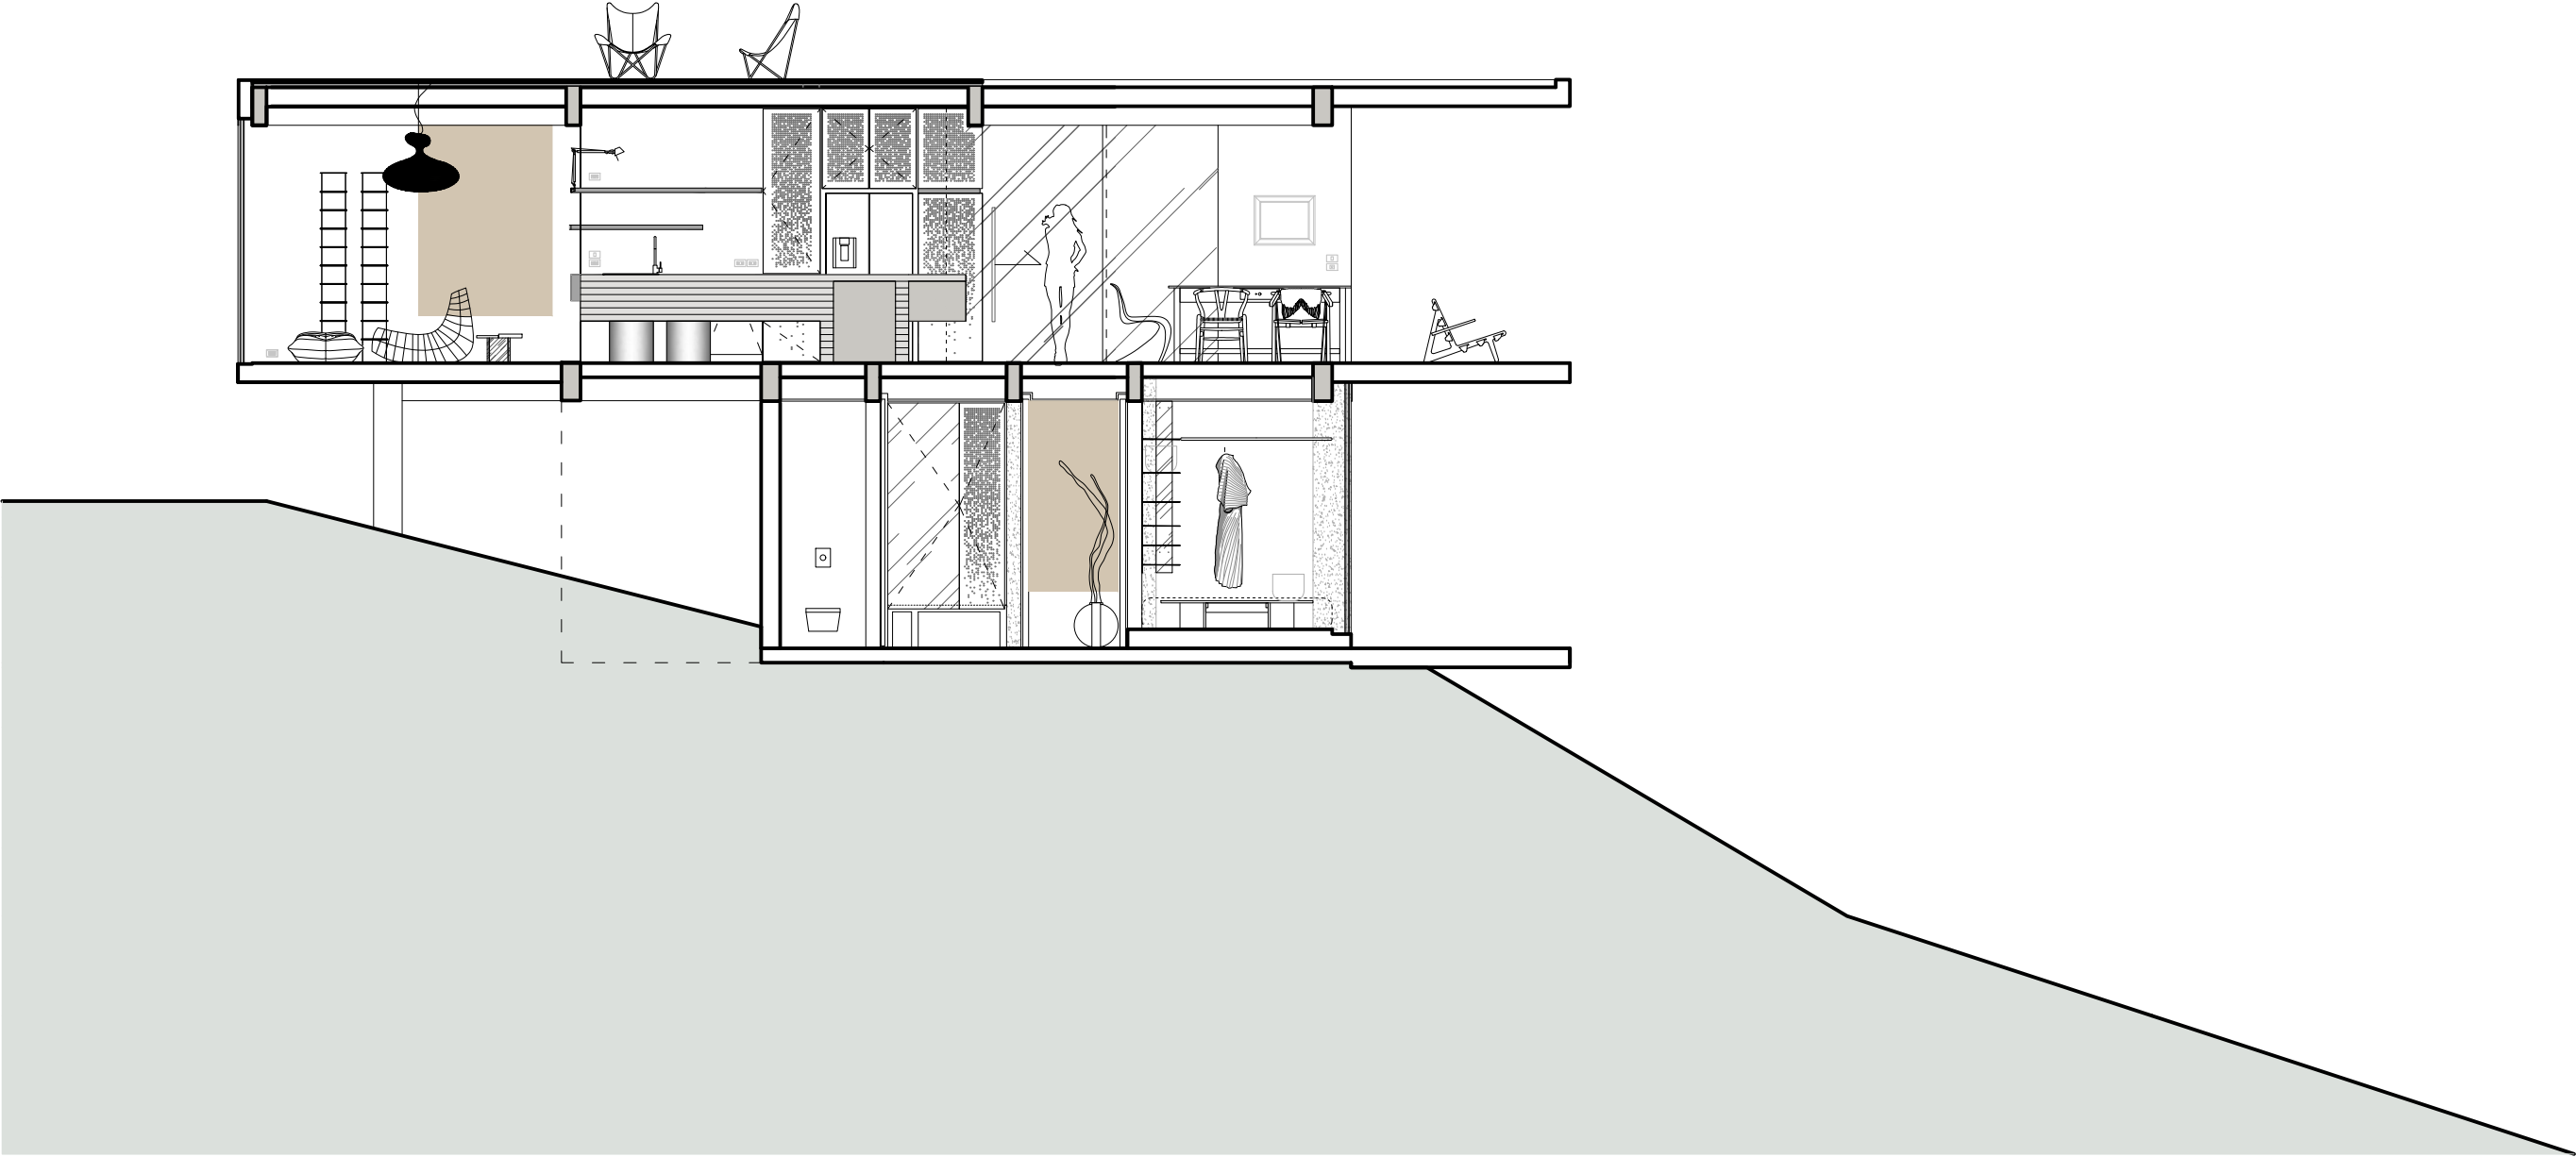

0 1 5

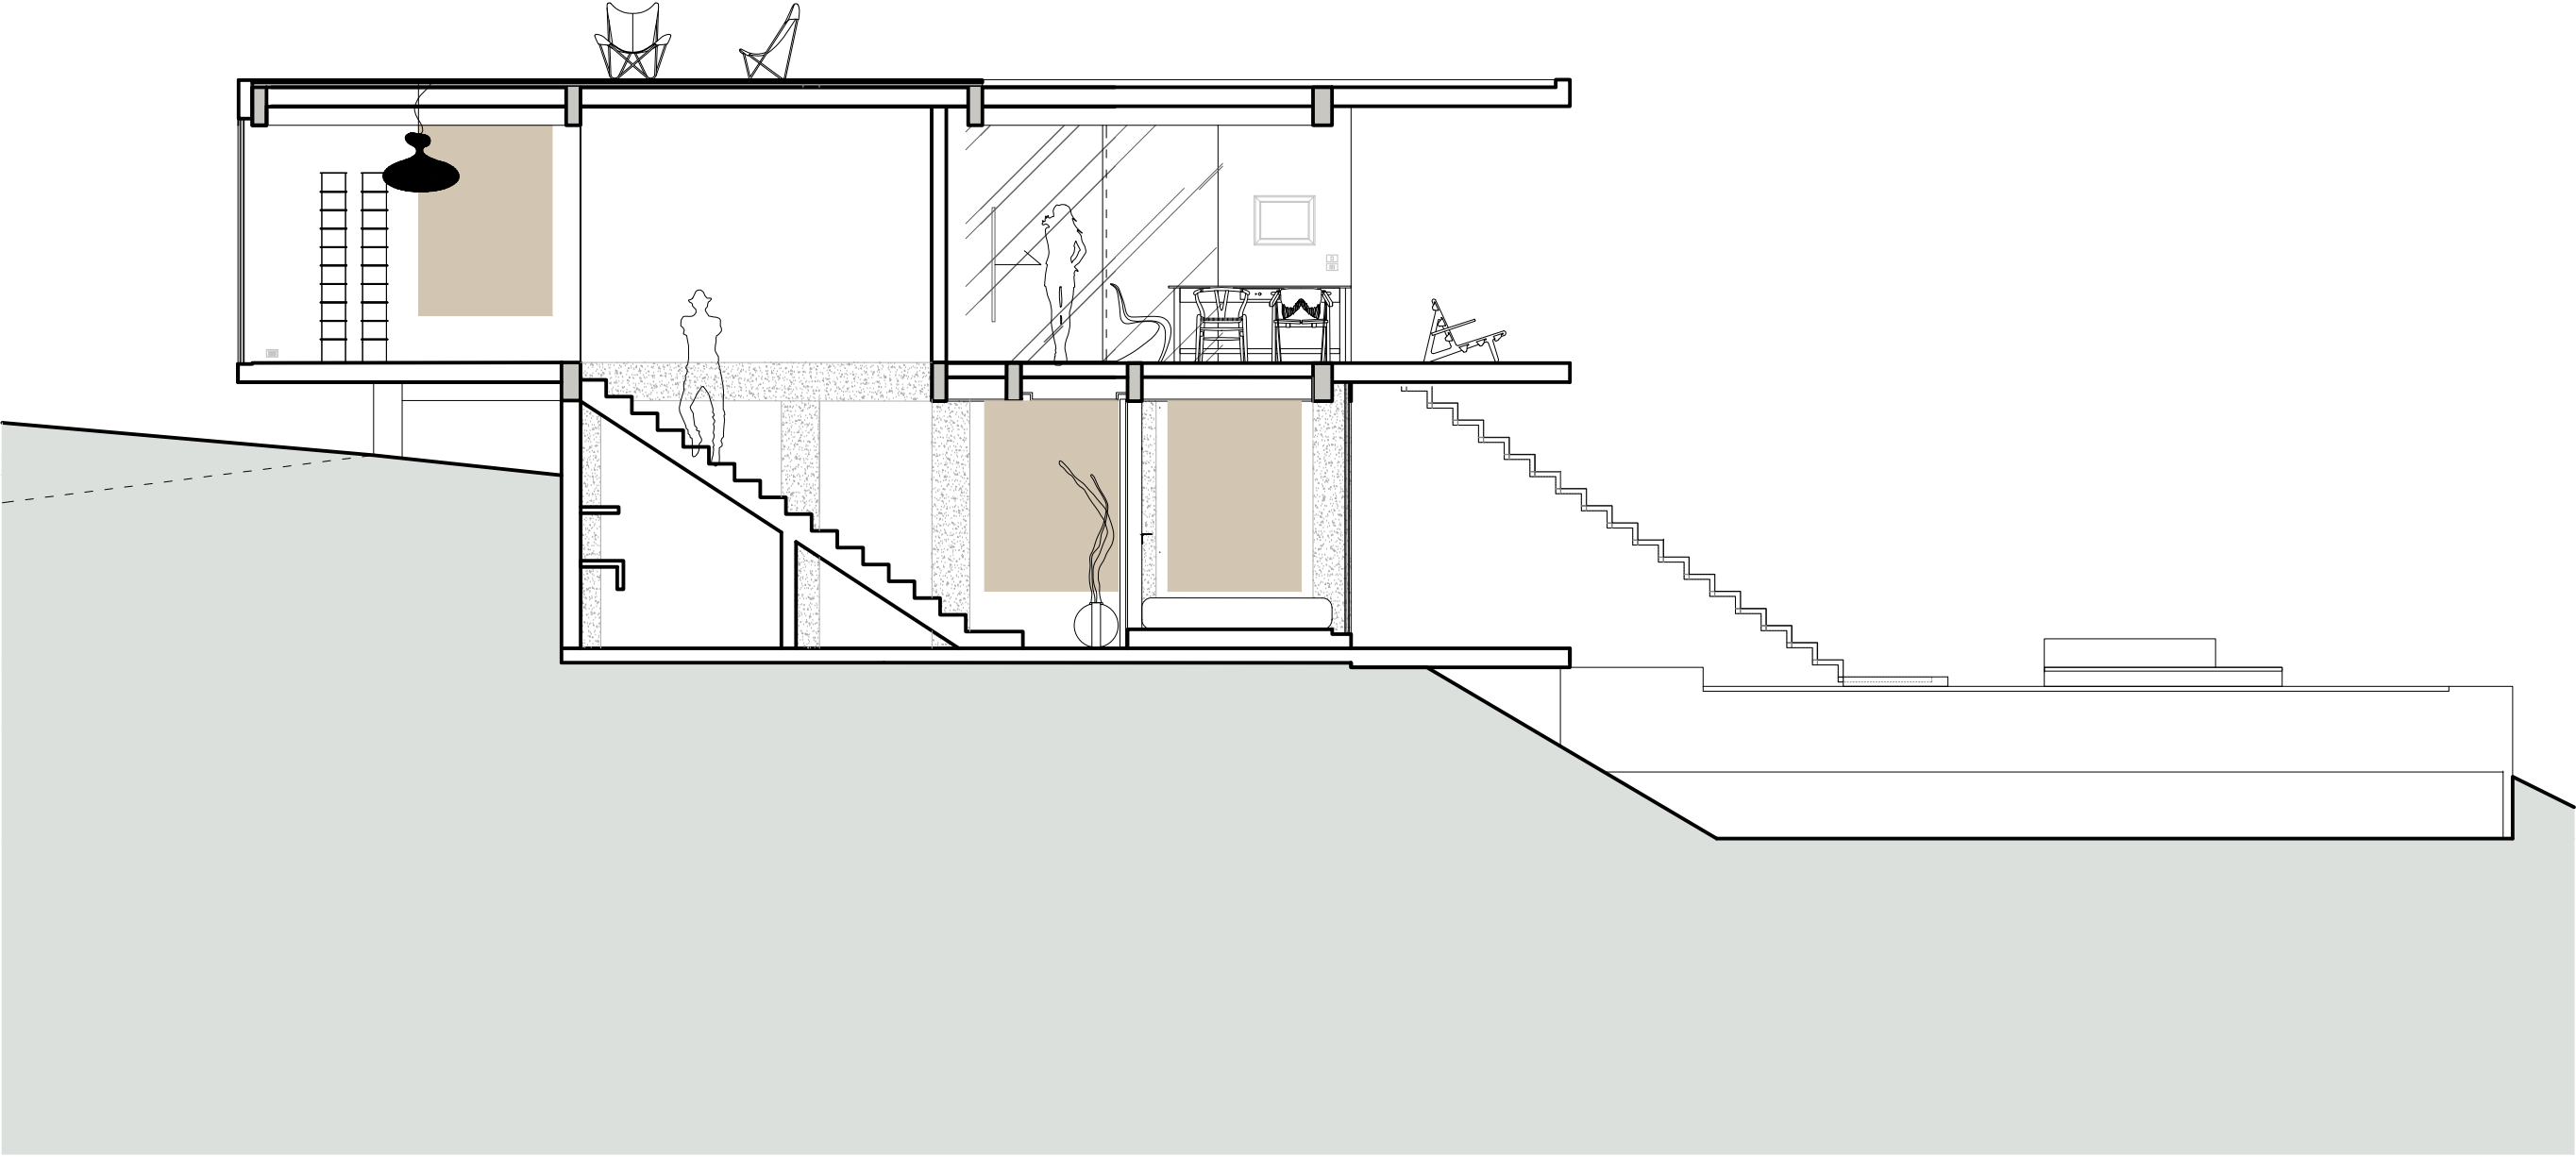

0 1 5

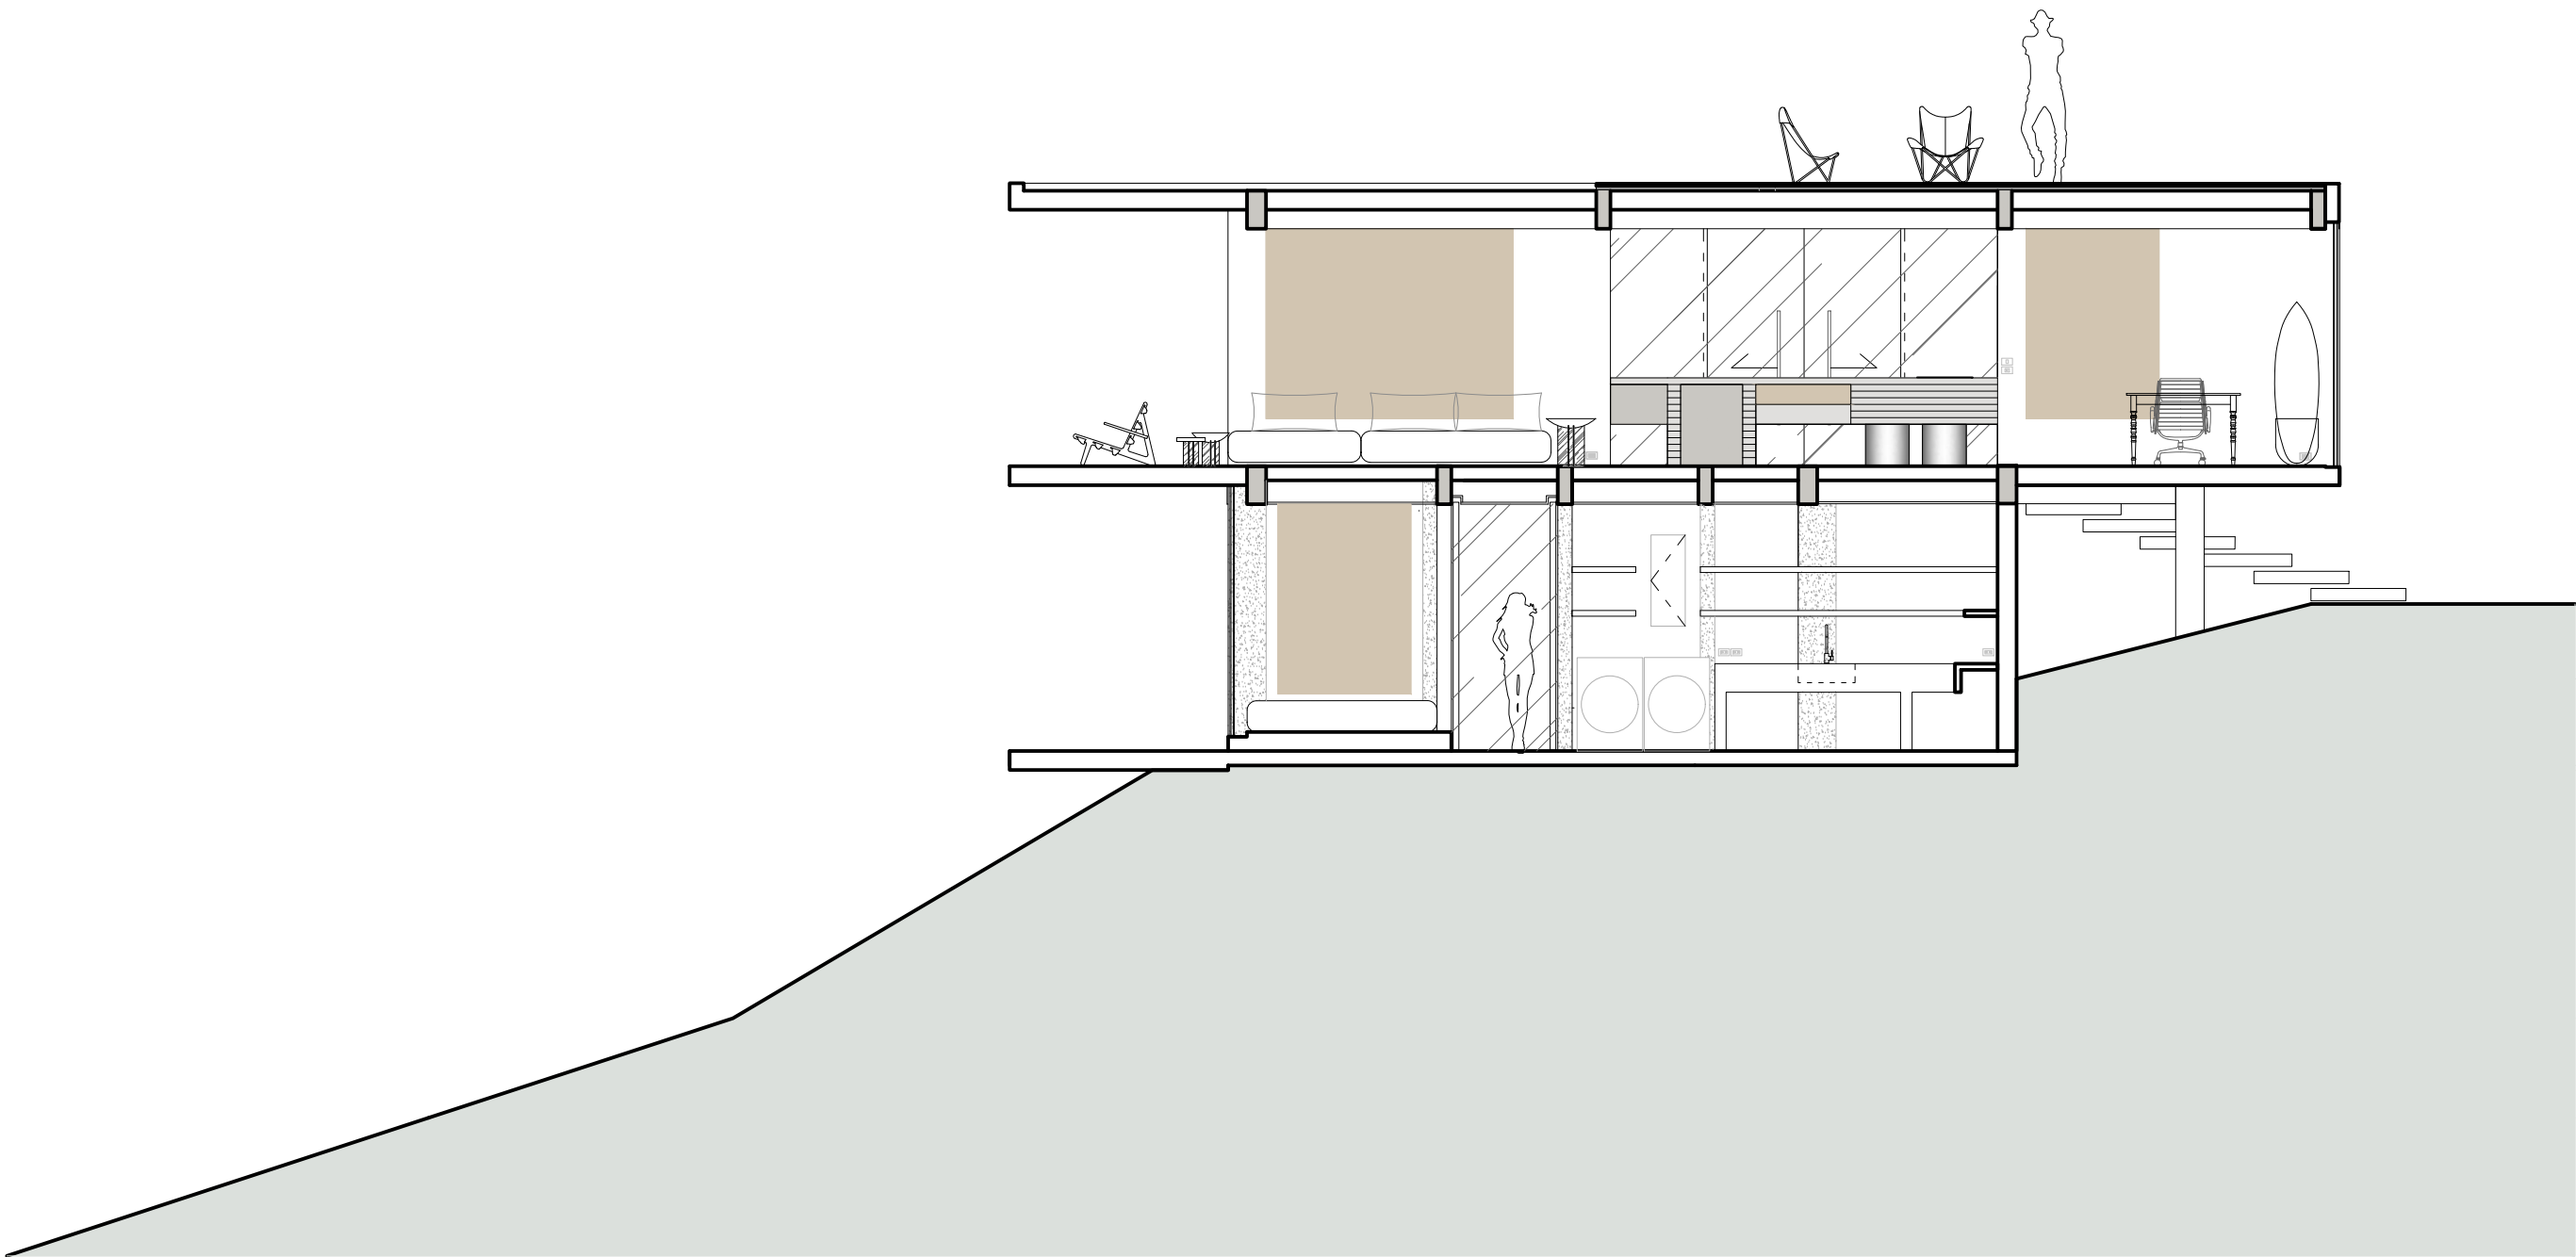

5 1 0

