





FACADE

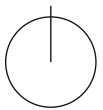


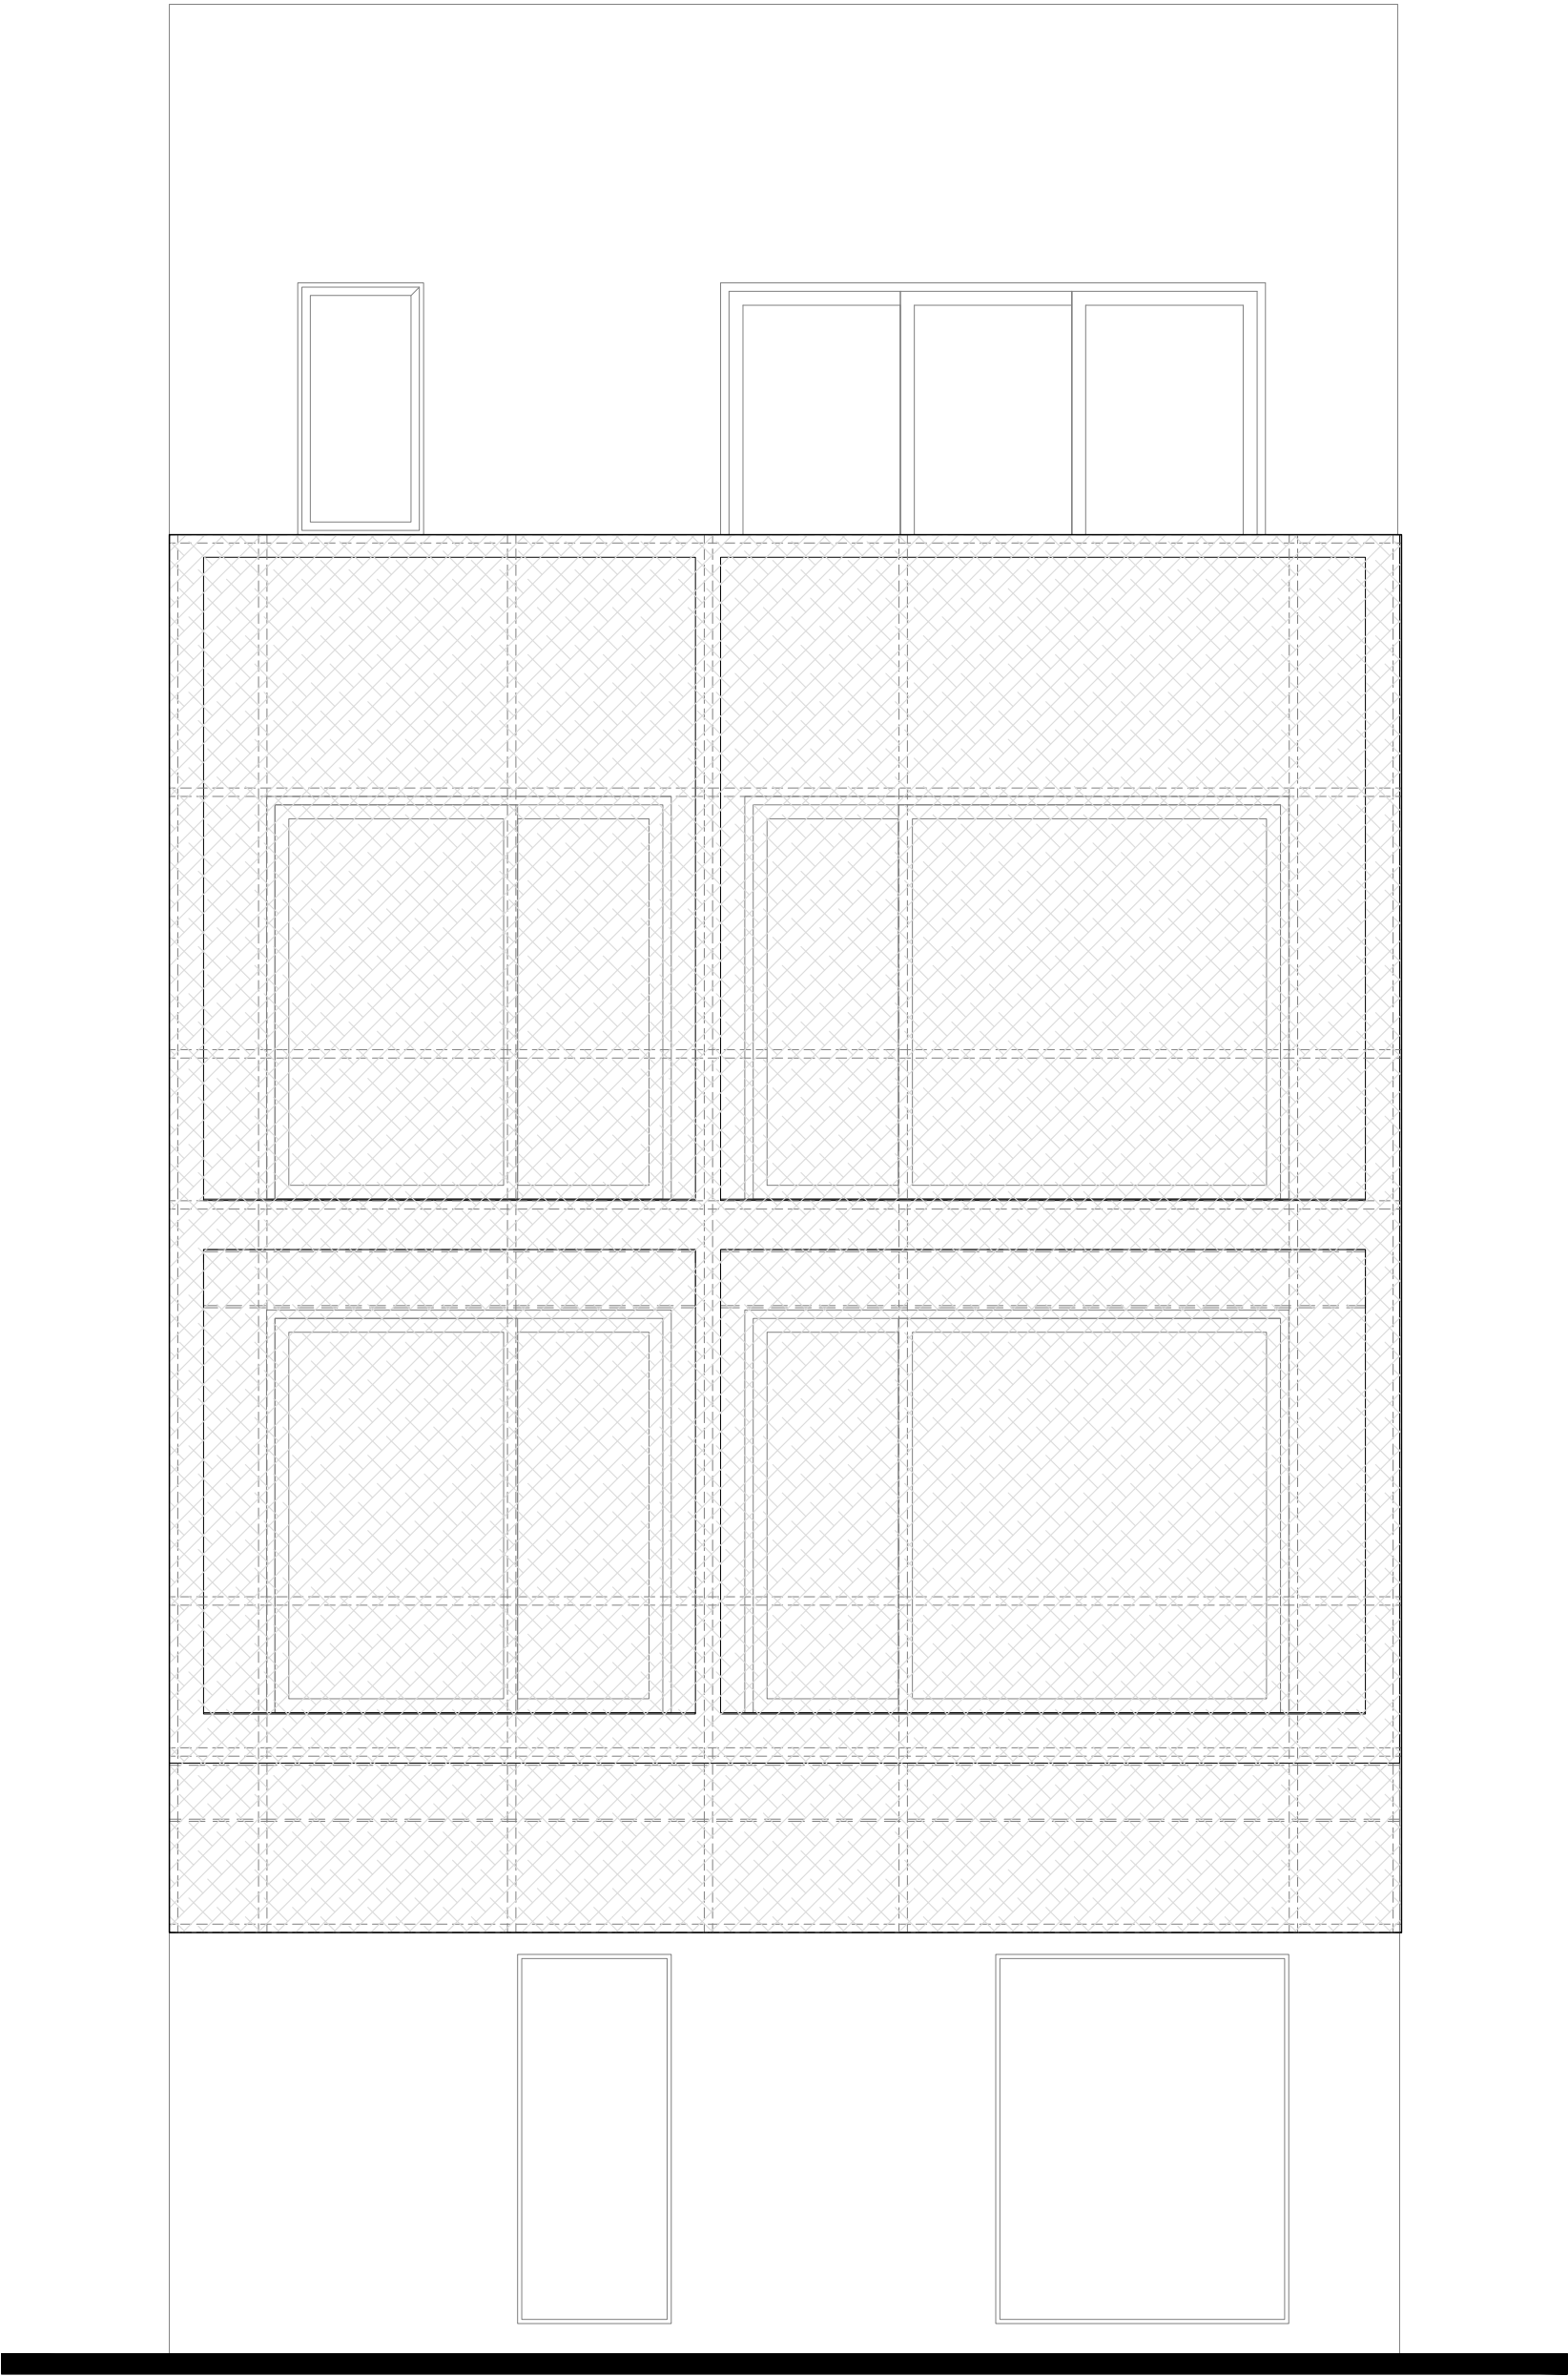






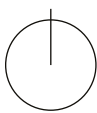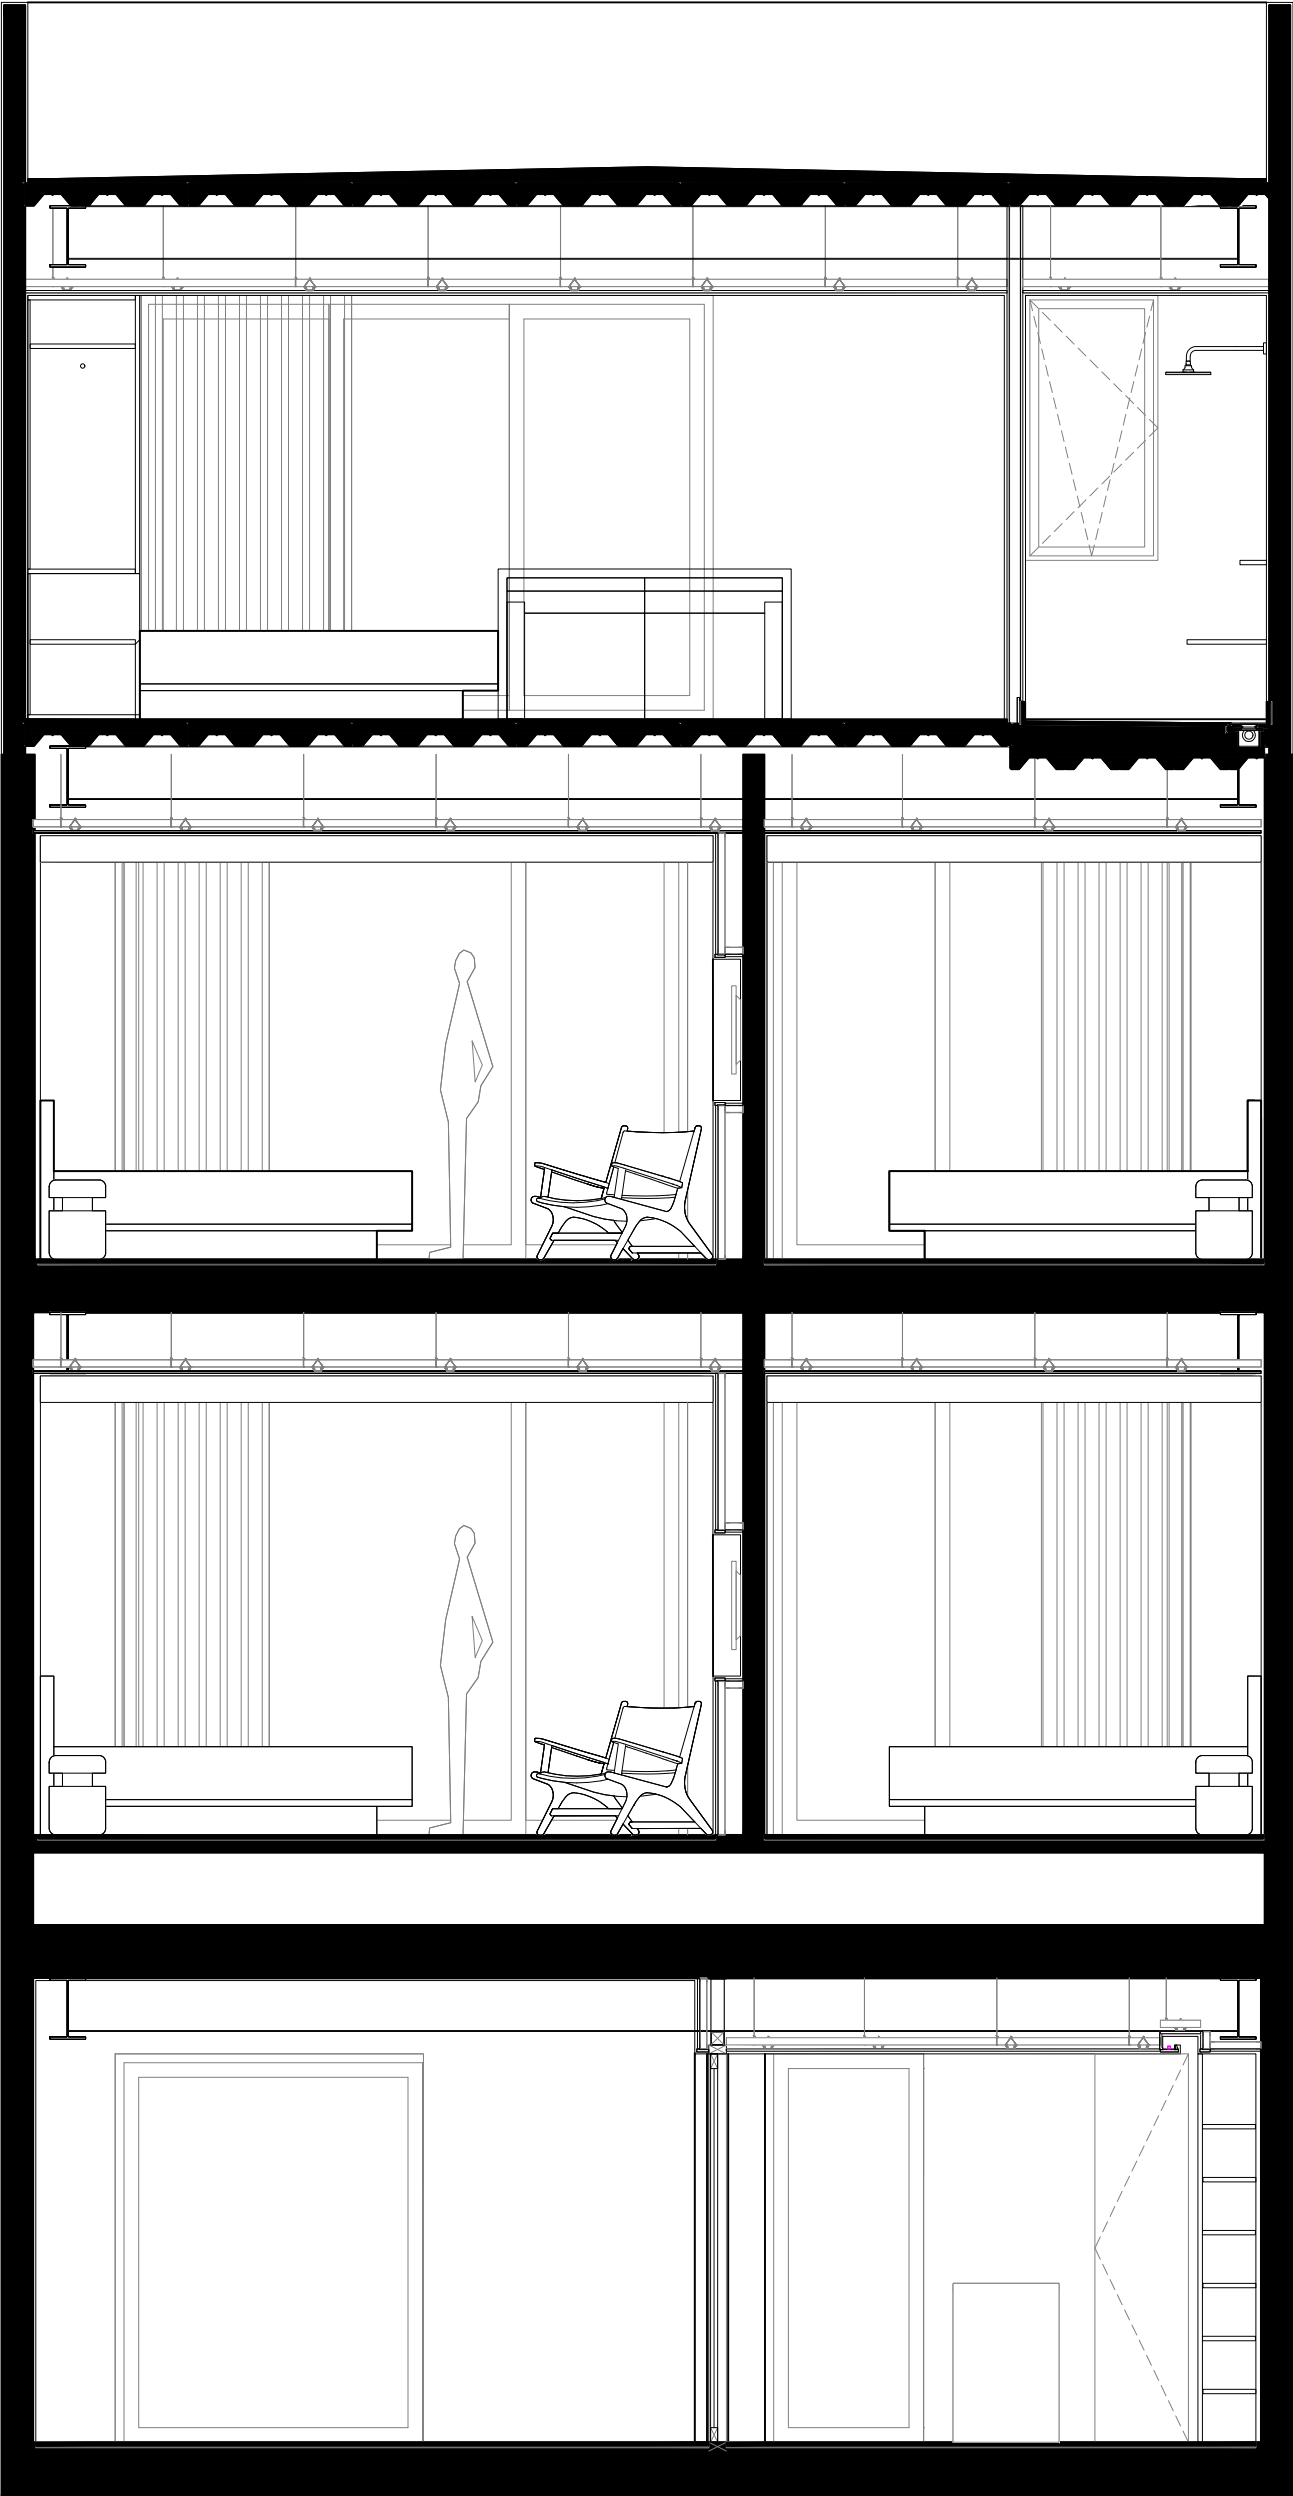


0mts 0.5 1.0 1.5 2.0 3.0 m 4.0 m

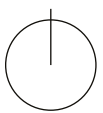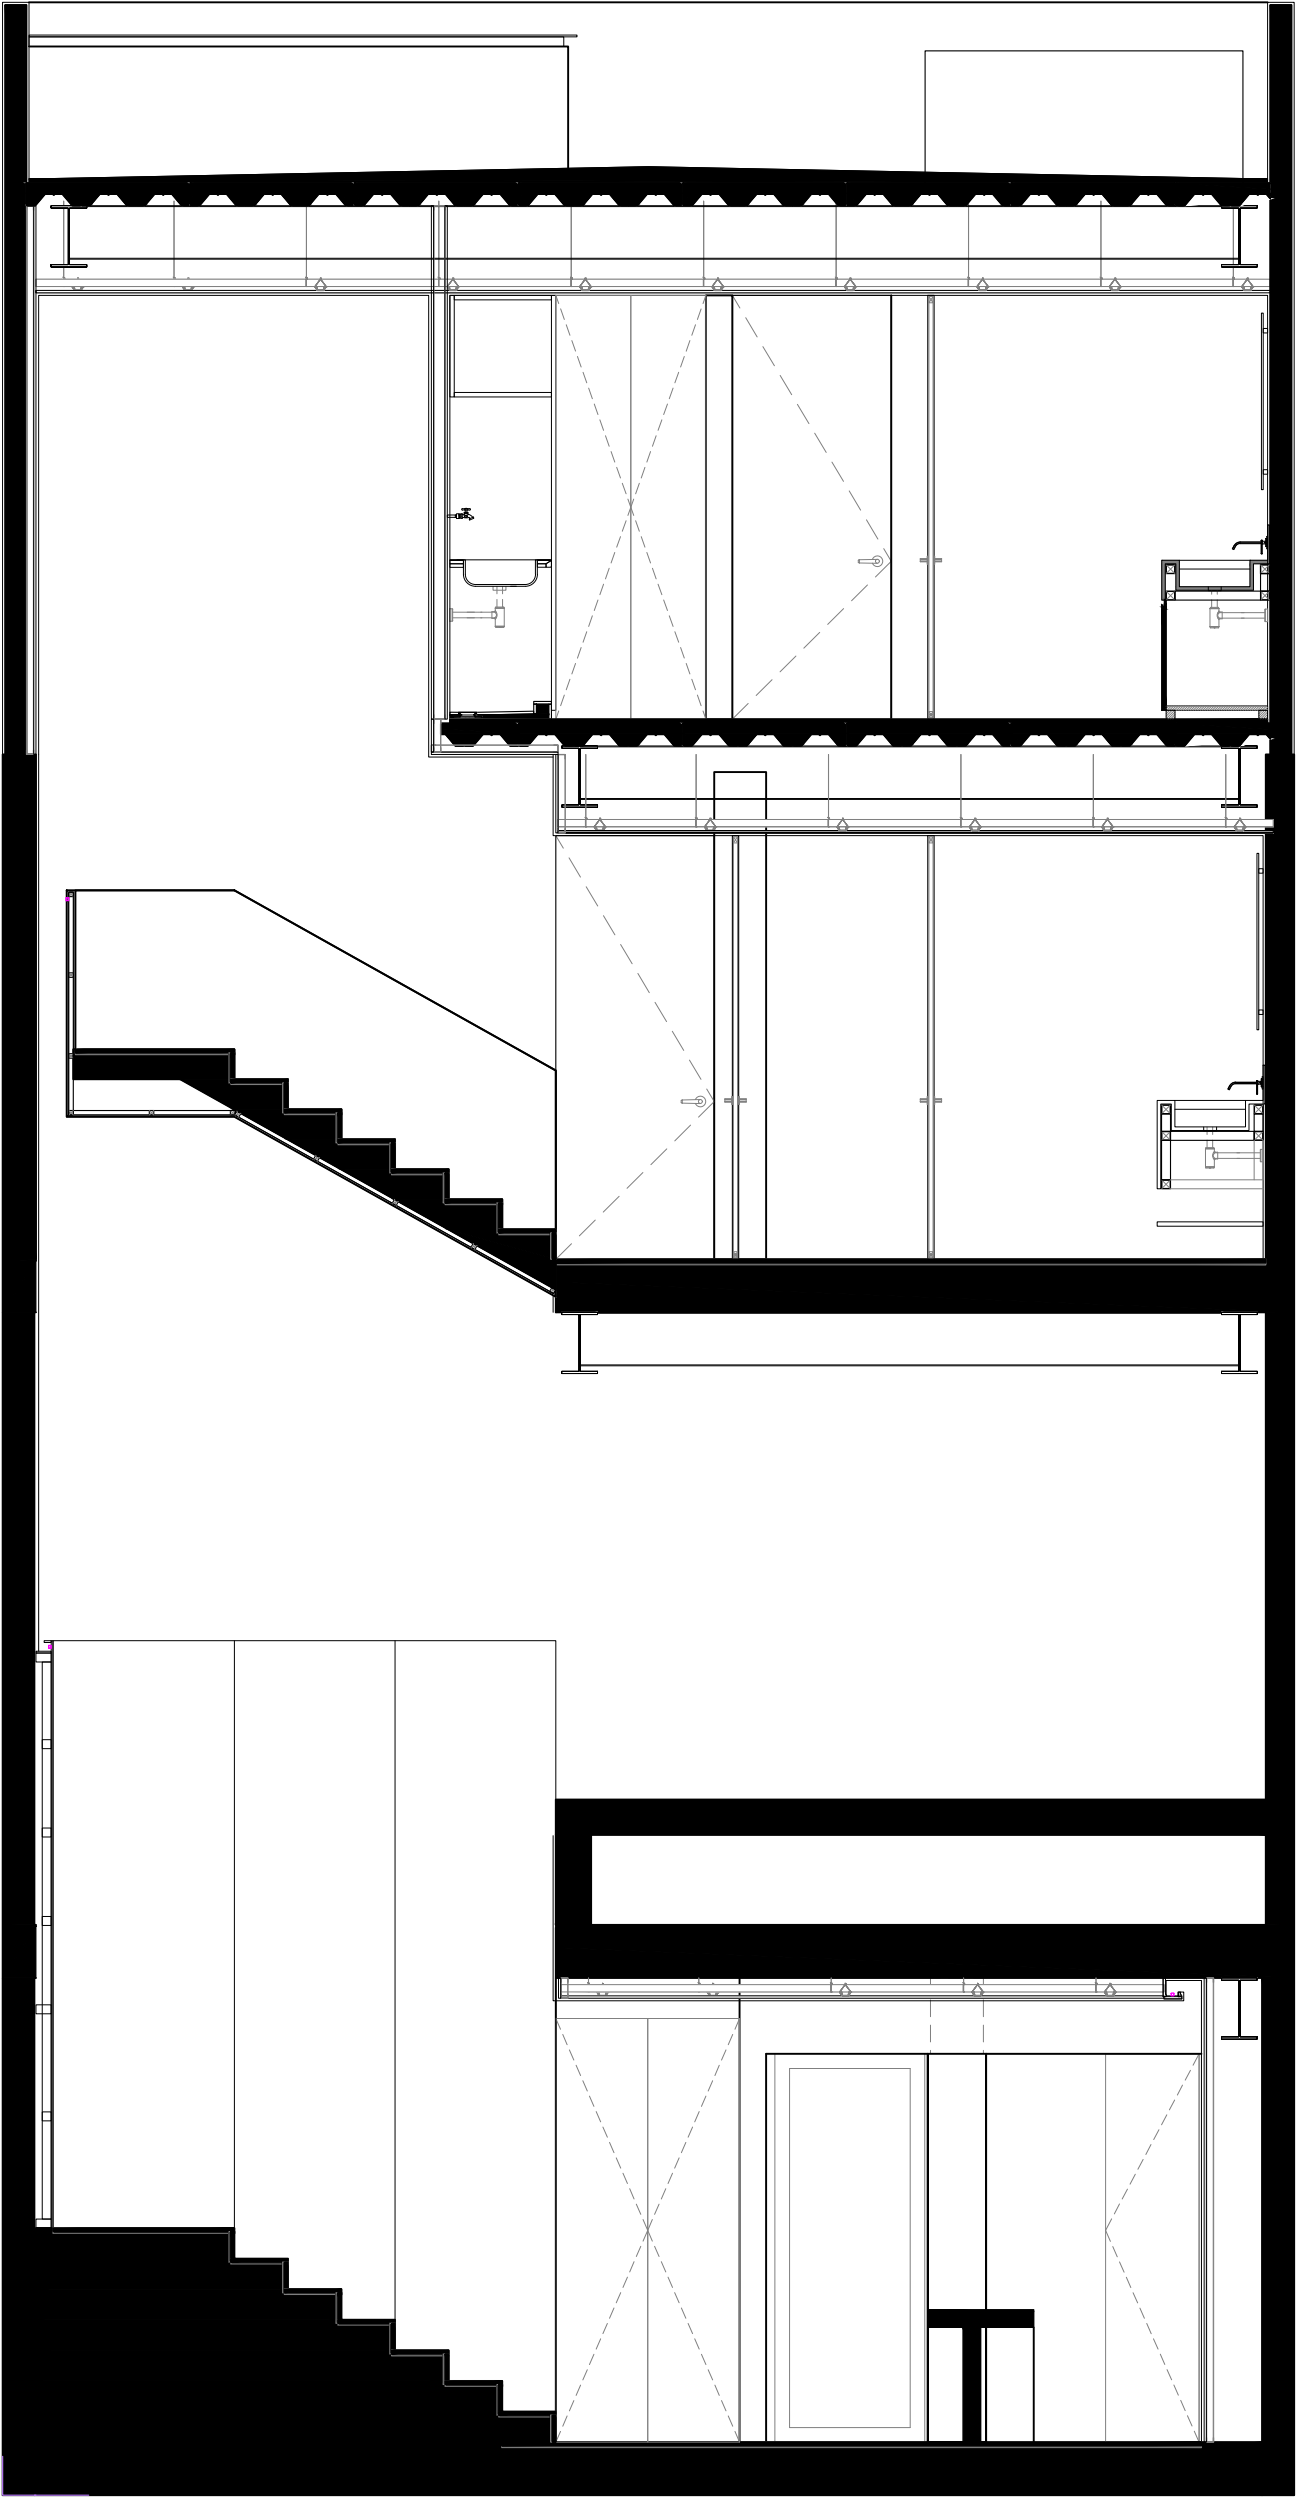

0mts 0.5 1.0 1.5 2.0 3.0 m 4.0 m




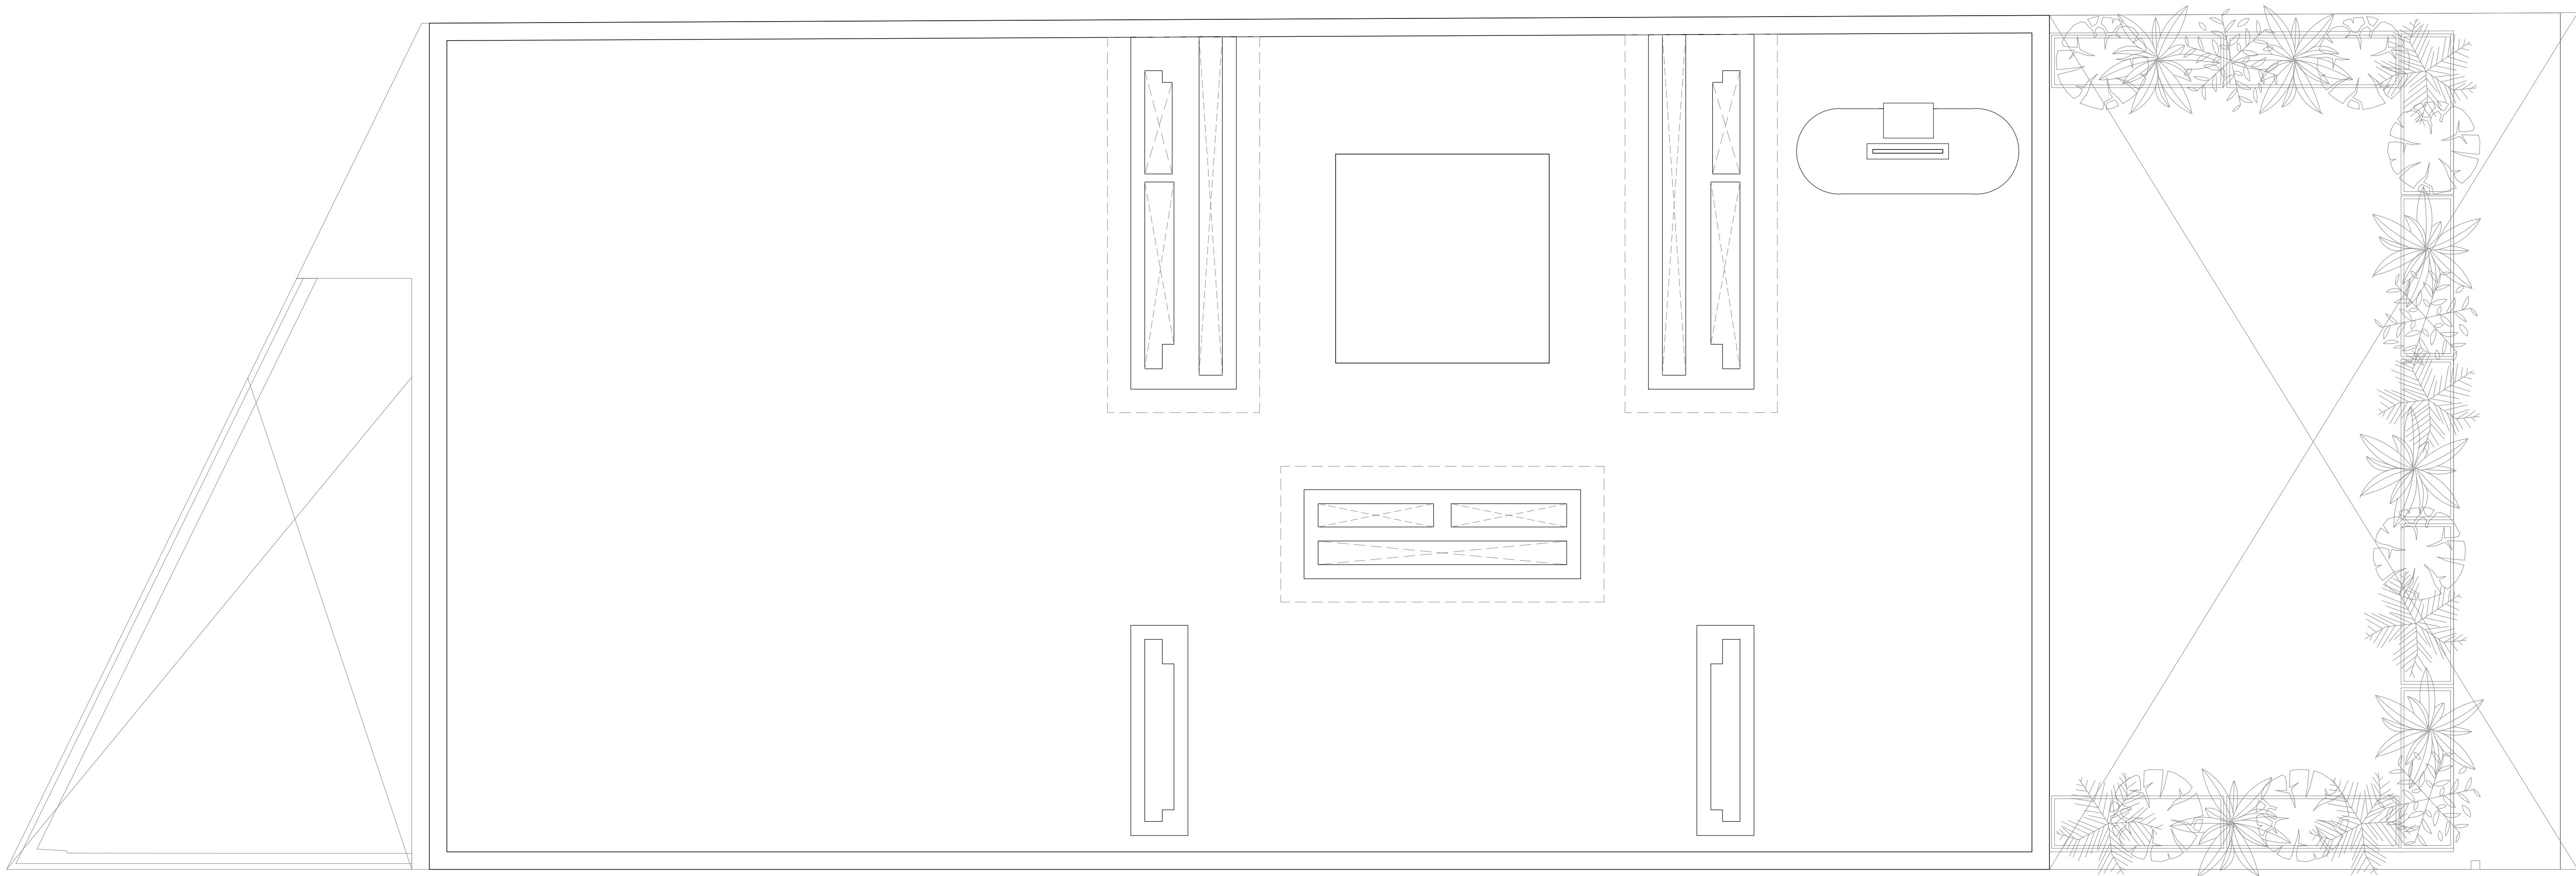

ROOF PLAN






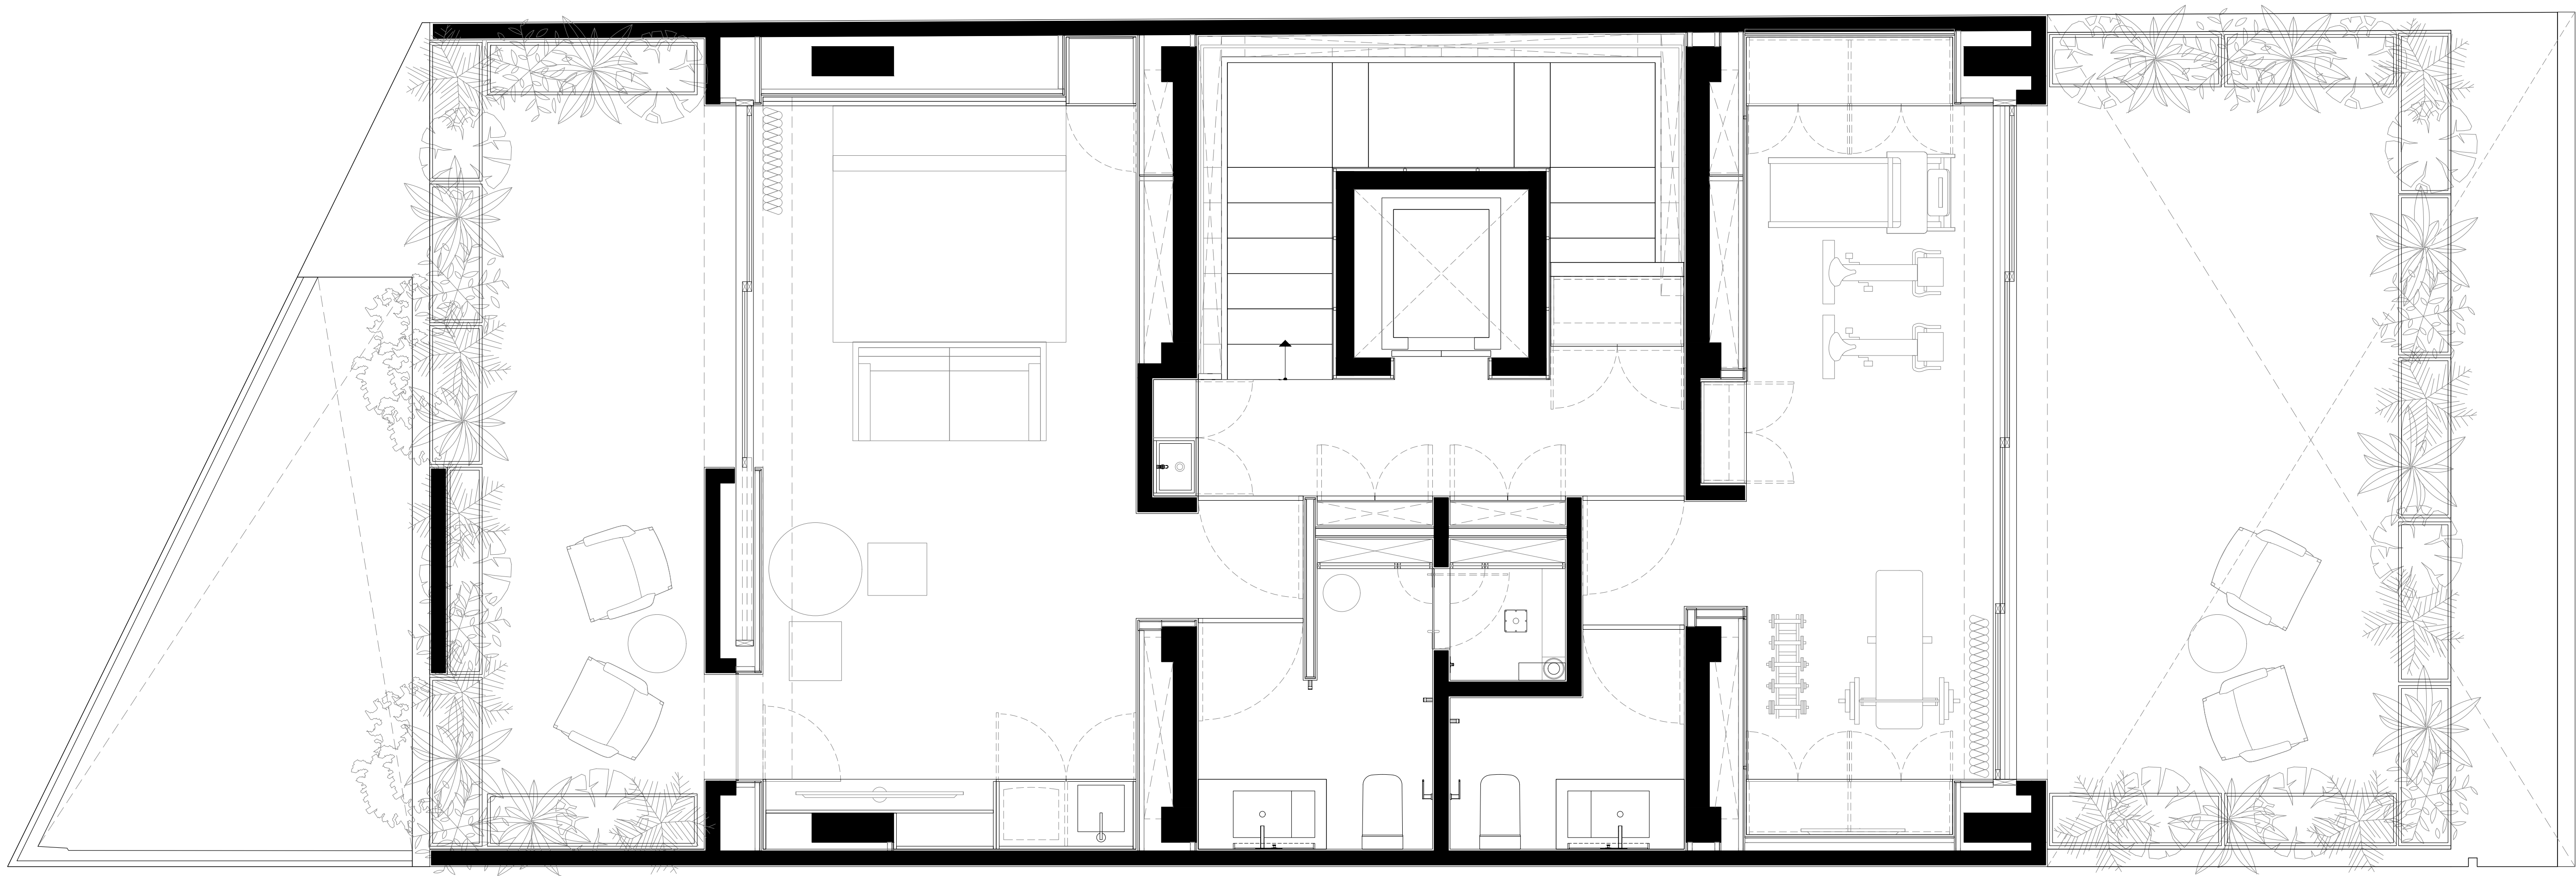

FLOOR PLAN - LEVEL 3






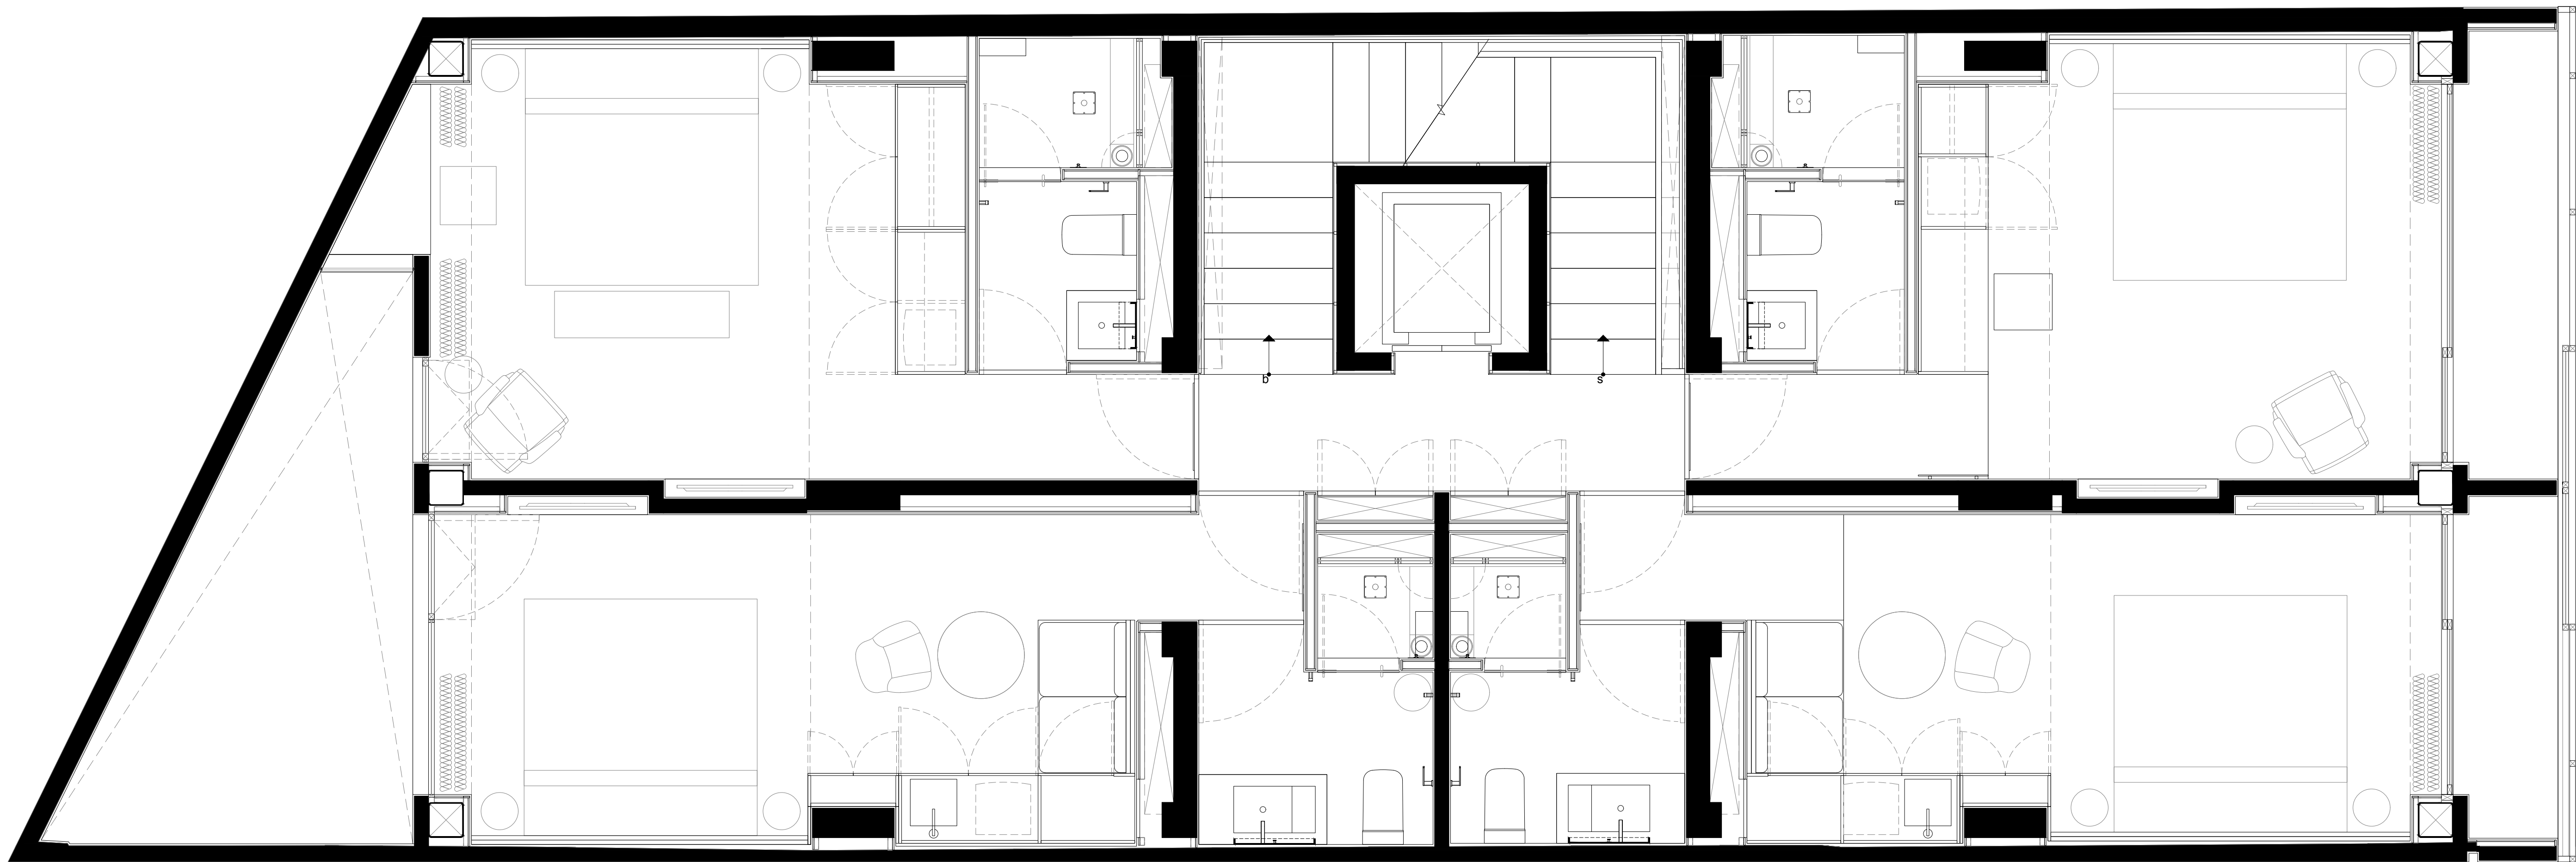

TYPICAL FLOOR PLAN





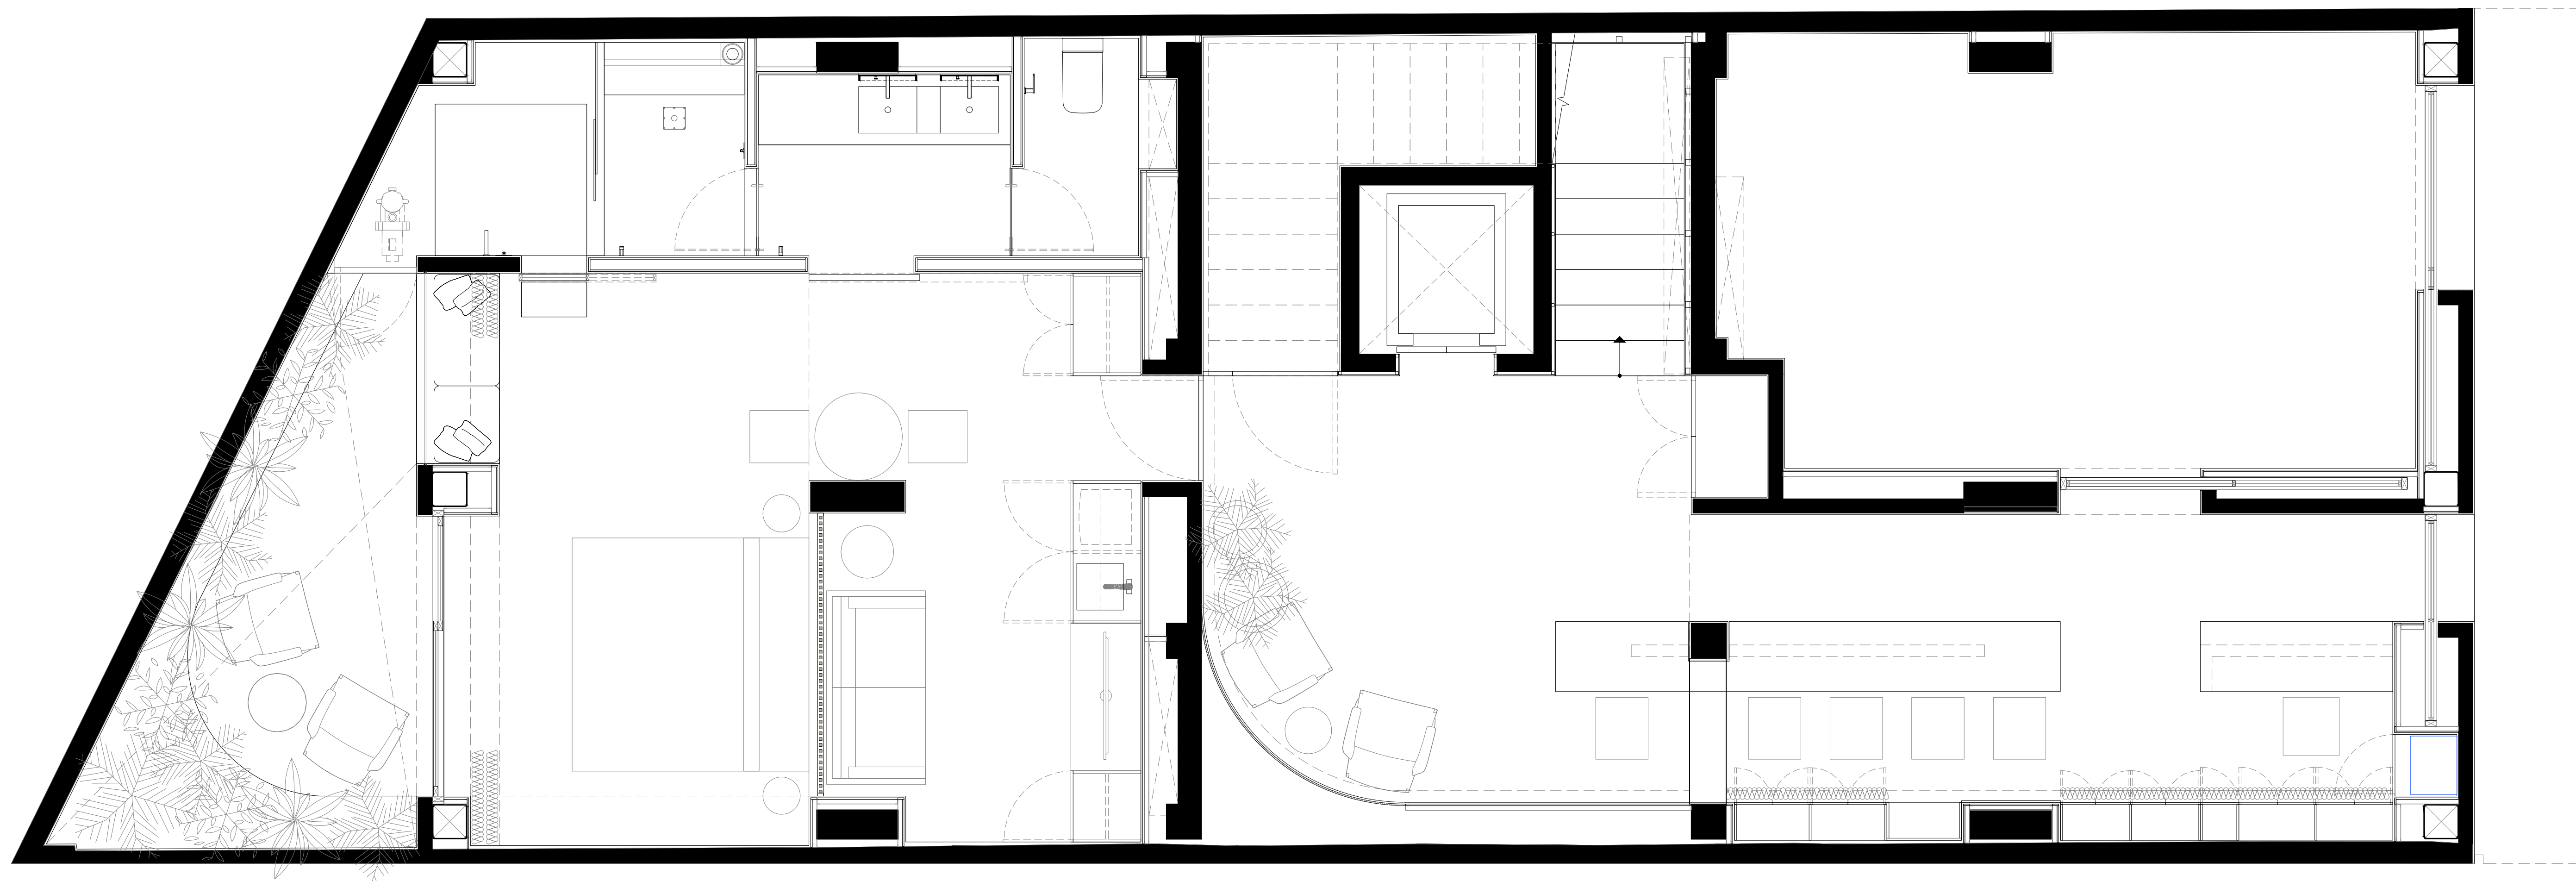

GROUND FLOOR

