




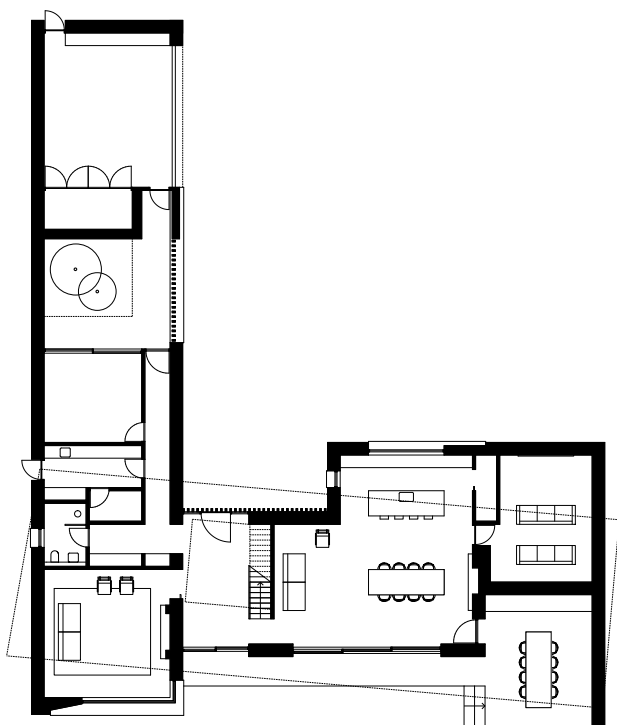

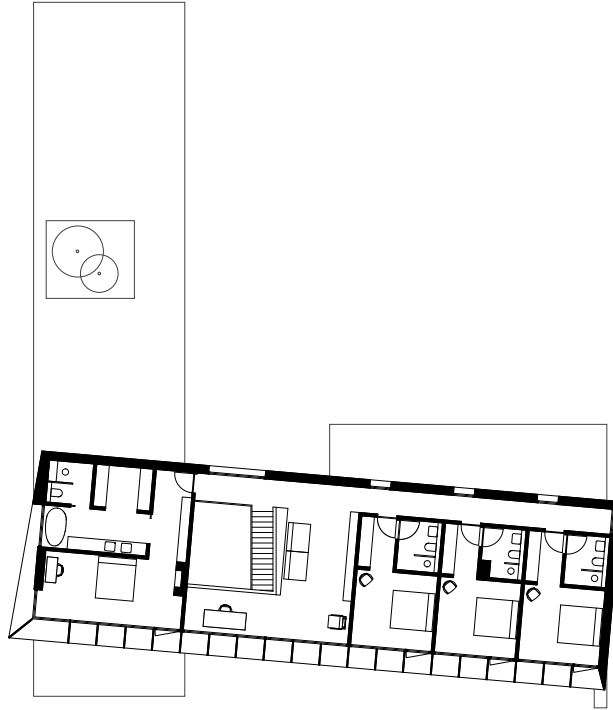


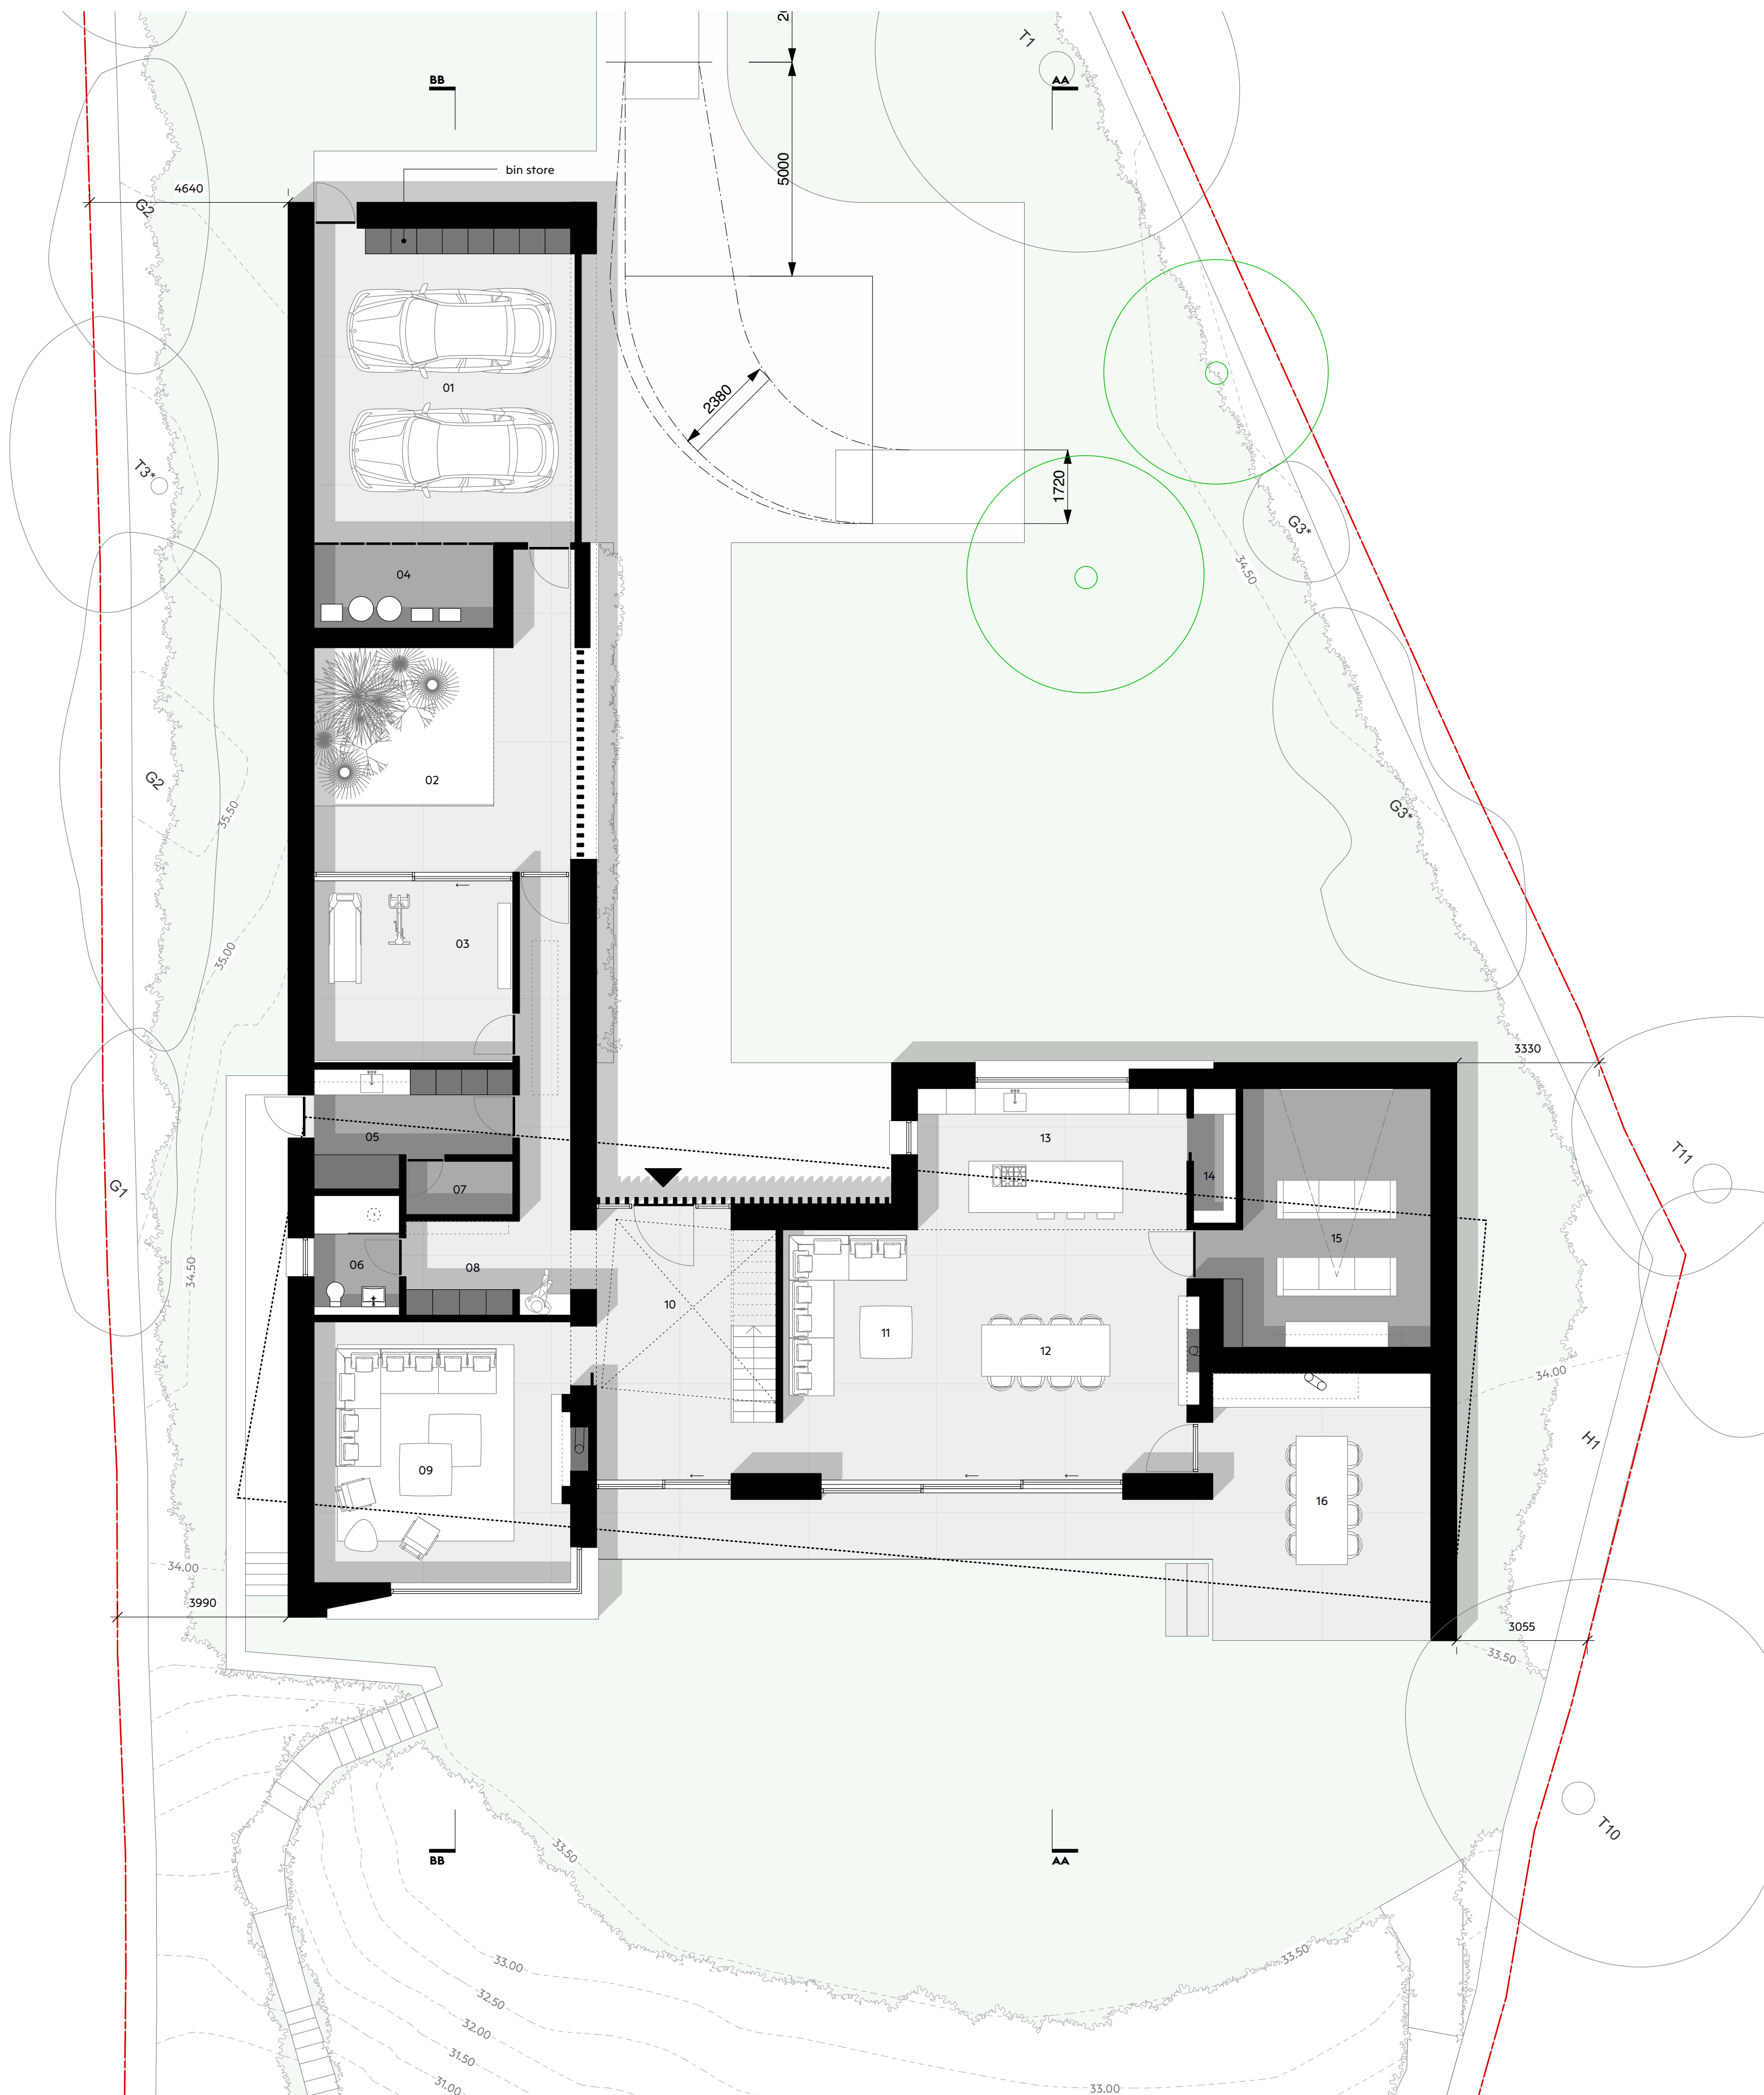

GROUND FLOOR PLAN
1:100 @ A1

GIA: 288m²
GEA: 402m²

0 1 2 3 4 5 10m


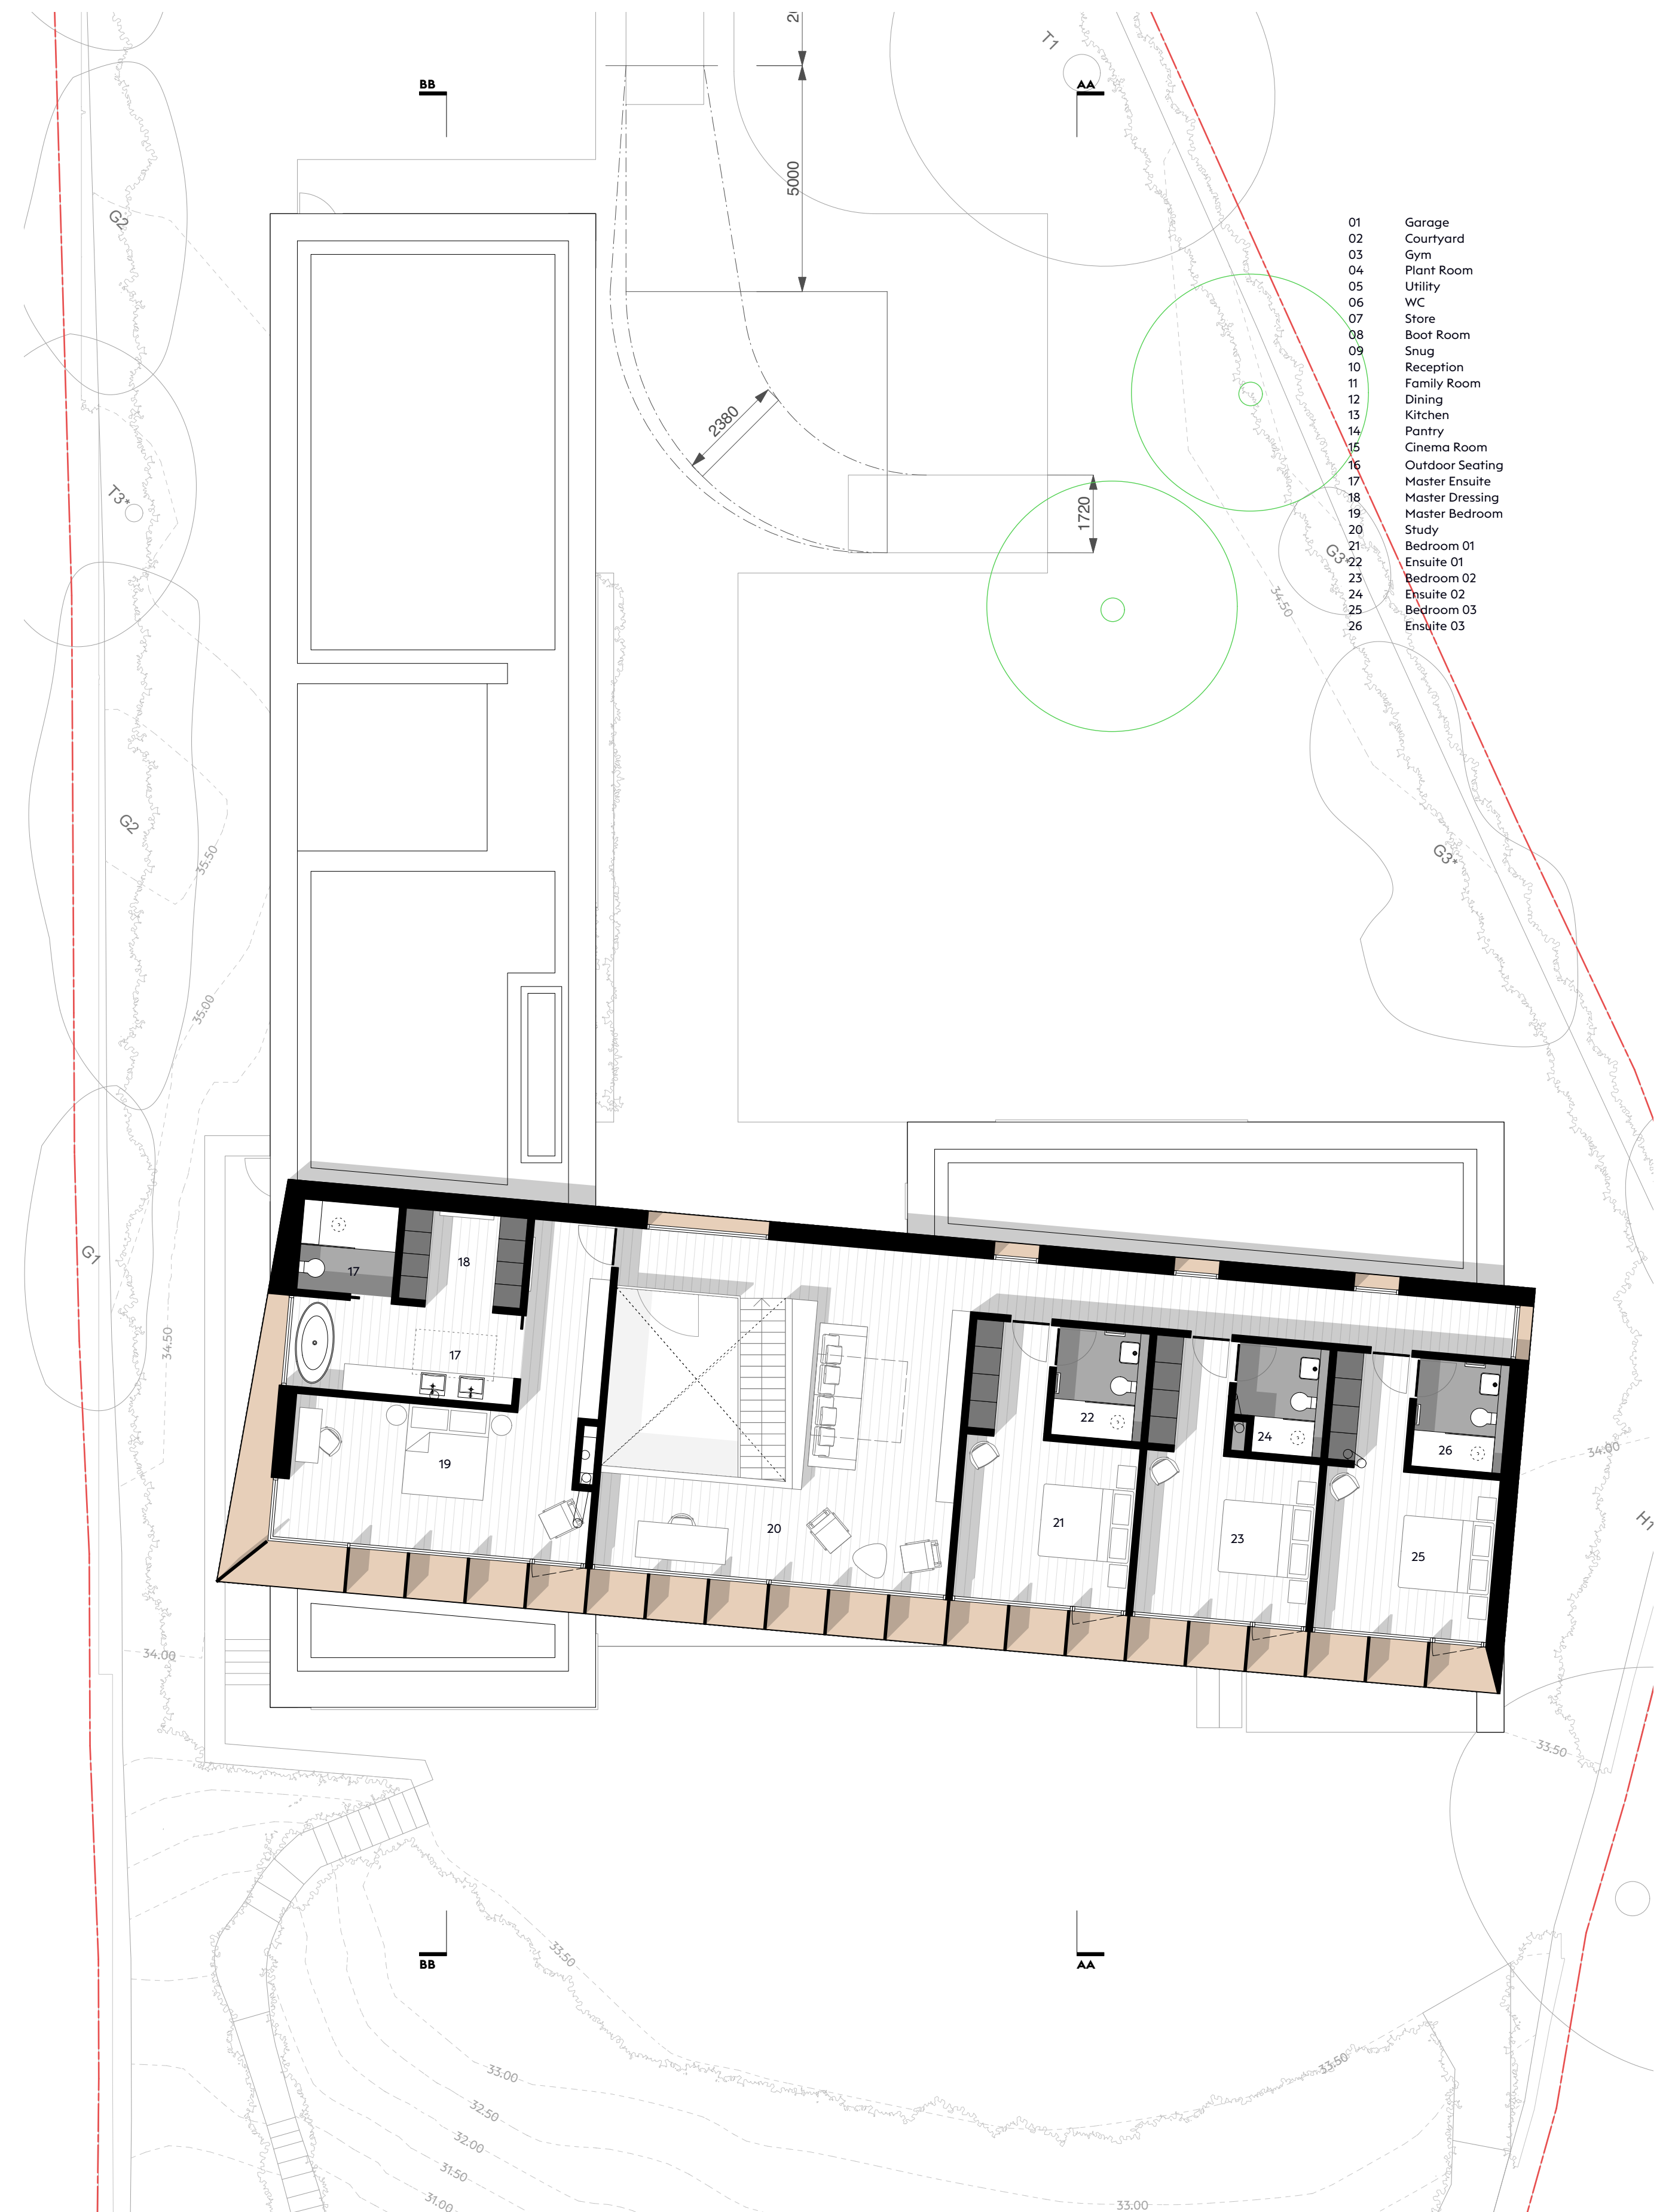


FIRST FLOOR PLAN
1:100 @ A1

GIA: 186m²
GEA: 253m²

0 1 2 3 4 5 10m

- 01 Garage
- 02 Courtyard
- 03 Gym
- 04 Plant Room
- 05 Utility
- 06 WC
- 07 Store
- 08 Boot Room
- 09 Snug
- 10 Reception
- 11 Family Room
- 12 Dining
- 13 Kitchen
- 14 Pantry
- 15 Cinema Room
- 16 Outdoor Seating
- 17 Master Ensuite
- 18 Master Dressing
- 19 Master Bedroom
- 20 Study
- 21 Bedroom 01
- 22 Ensuite 01
- 23 Bedroom 02
- 24 Ensuite 02
- 25 Bedroom 03
- 26 Ensuite 03

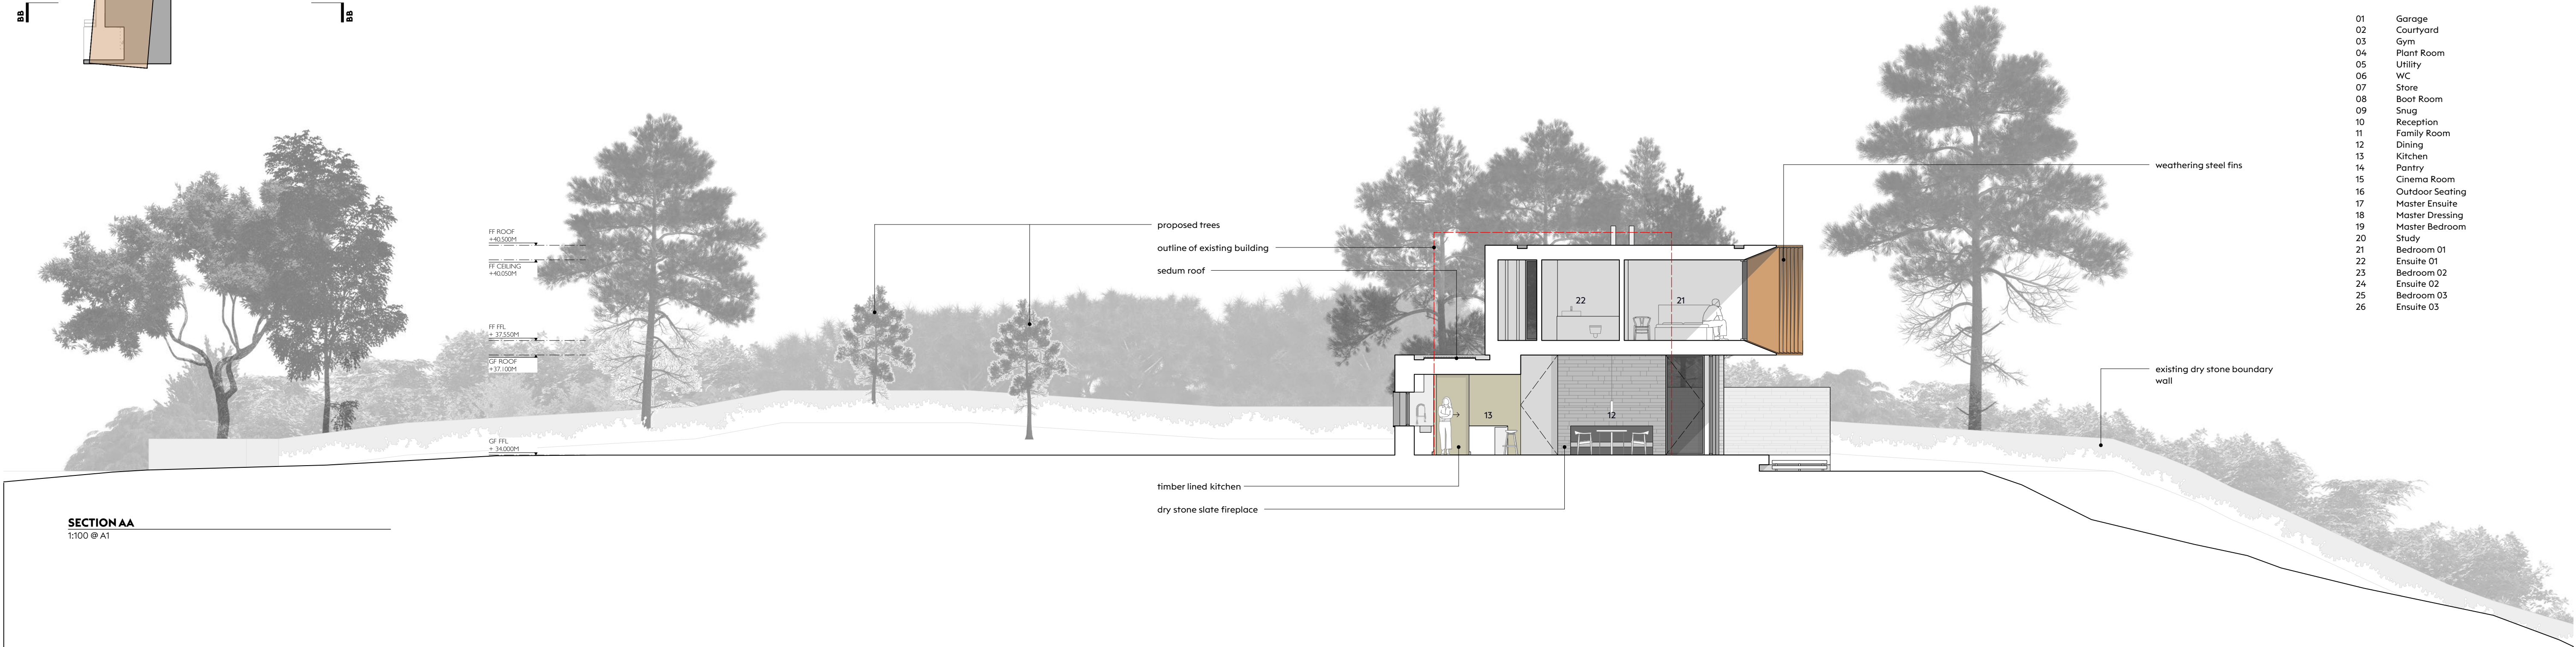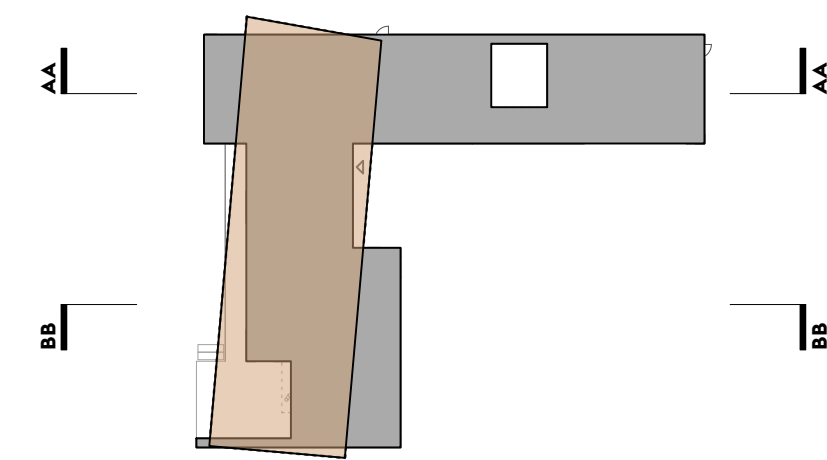

SECTION AA
1:100 @ A1

- 01 Garage
- 02 Courtyard
- 03 Gym
- 04 Plant Room
- 05 Utility
- 06 WC
- 07 Store
- 08 Boot Room
- 09 Snug
- 10 Reception
- 11 Family Room
- 12 Dining
- 13 Kitchen
- 14 Pantry
- 15 Cinema Room
- 16 Outdoor Seating
- 17 Master Ensuite
- 18 Master Dressing
- 19 Master Bedroom
- 20 Study
- 21 Bedroom 01
- 22 Ensuite 01
- 23 Bedroom 02
- 24 Ensuite 02
- 25 Bedroom 03
- 26 Ensuite 03



SECTION BB
1:100 @ A1