





- 
- The image is a detailed master plan of a park or zoo facility, overlaid on a topographic map showing green hills and a winding river. The plan features several numbered locations: 1. Aviary (multiple locations), 2. Entrance Hall 1, 3. Entrance Hall 2, 4. Entrance Hall 3, 5. Terrace, 6. Service building, 7. Stage, and 8. Amphitheater. The buildings are colored in shades of red and white, while the landscape is green with contour lines. A north arrow and a scale bar (0-50m) are in the bottom right.
- 1 鸟舍区
Aviary
 - 2 一号入口展厅
Entrance Hall 1
 - 3 二号入口展厅
Entrance Hall 2
 - 4 三号入口展厅
Entrance Hall 3
 - 5 景观叠台
Terrace
 - 6 后勤用房
Service
 - 7 舞台
Stage
 - 8 观众席
Amphitheater


总平面图
Master Plan

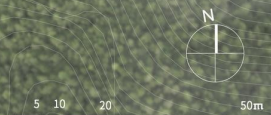


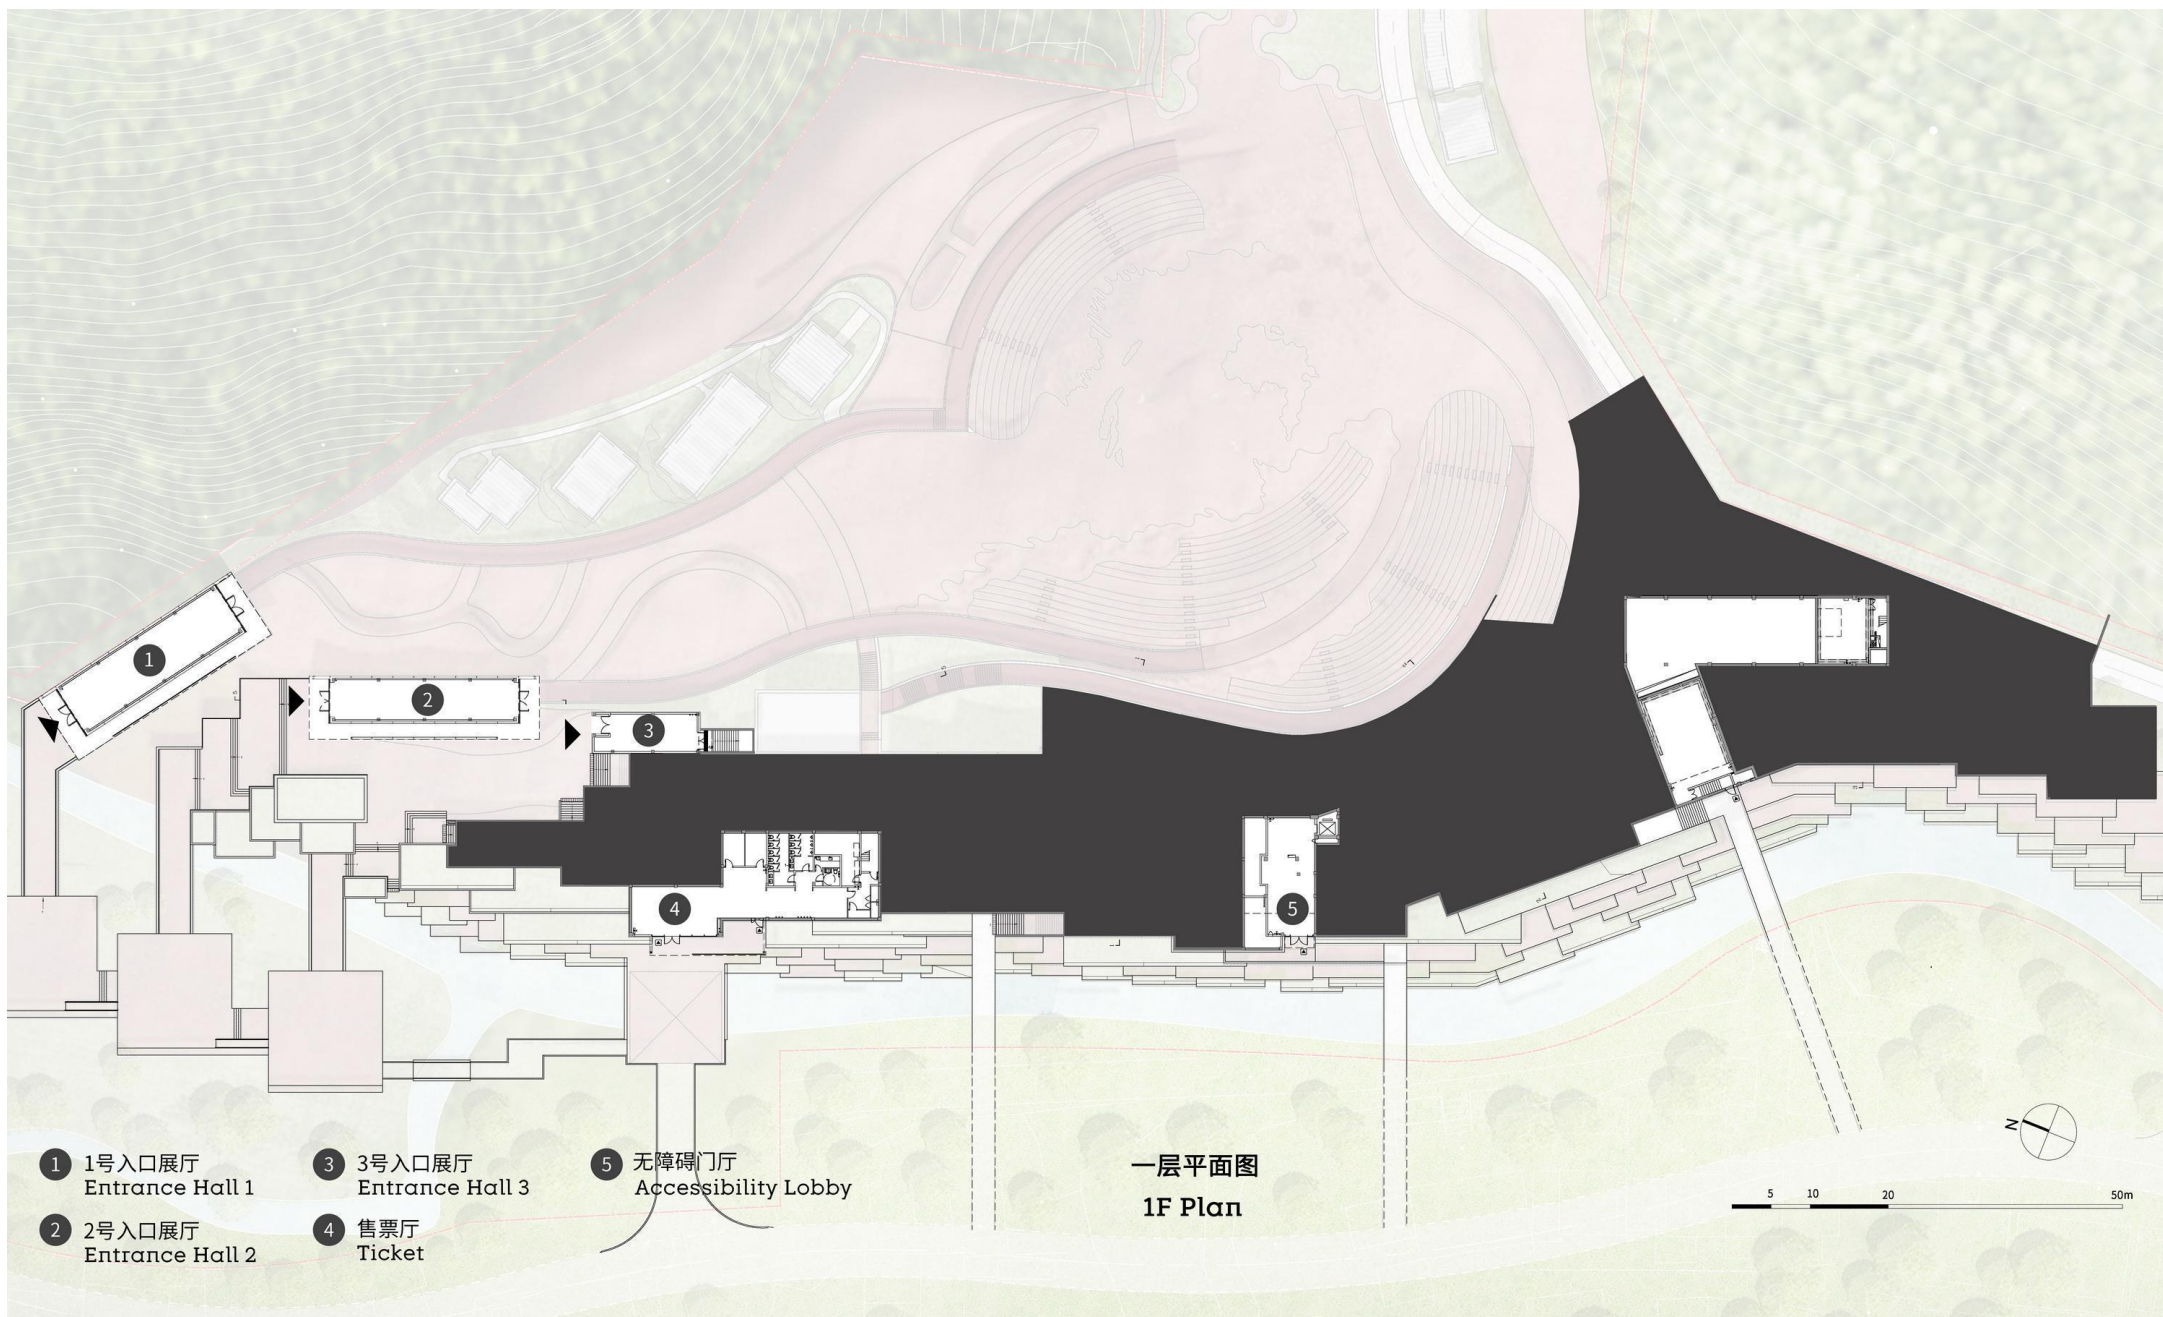


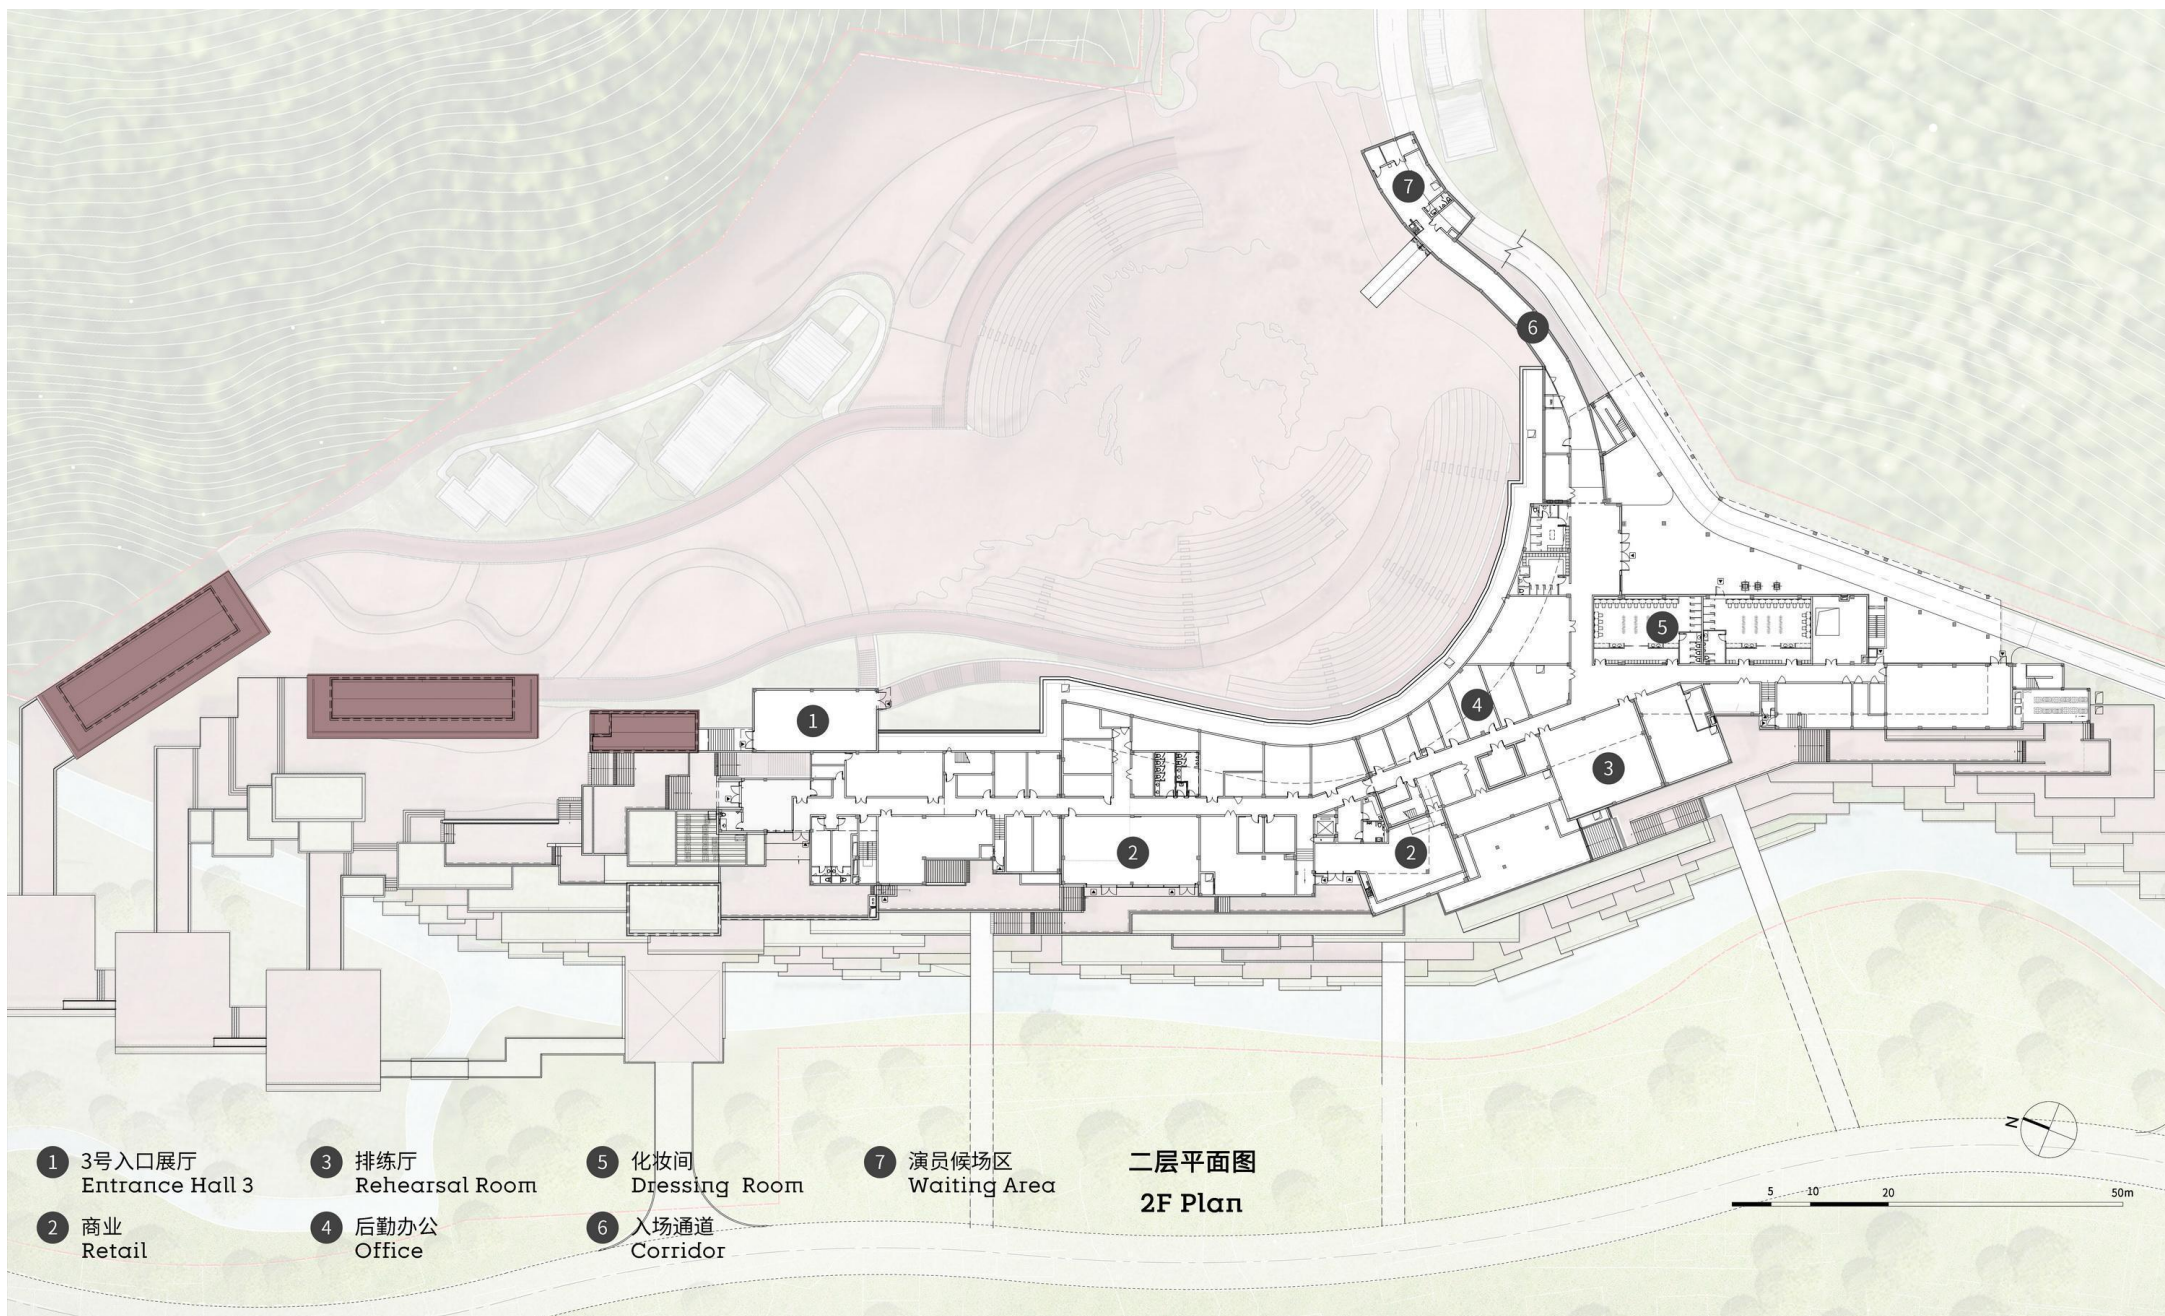

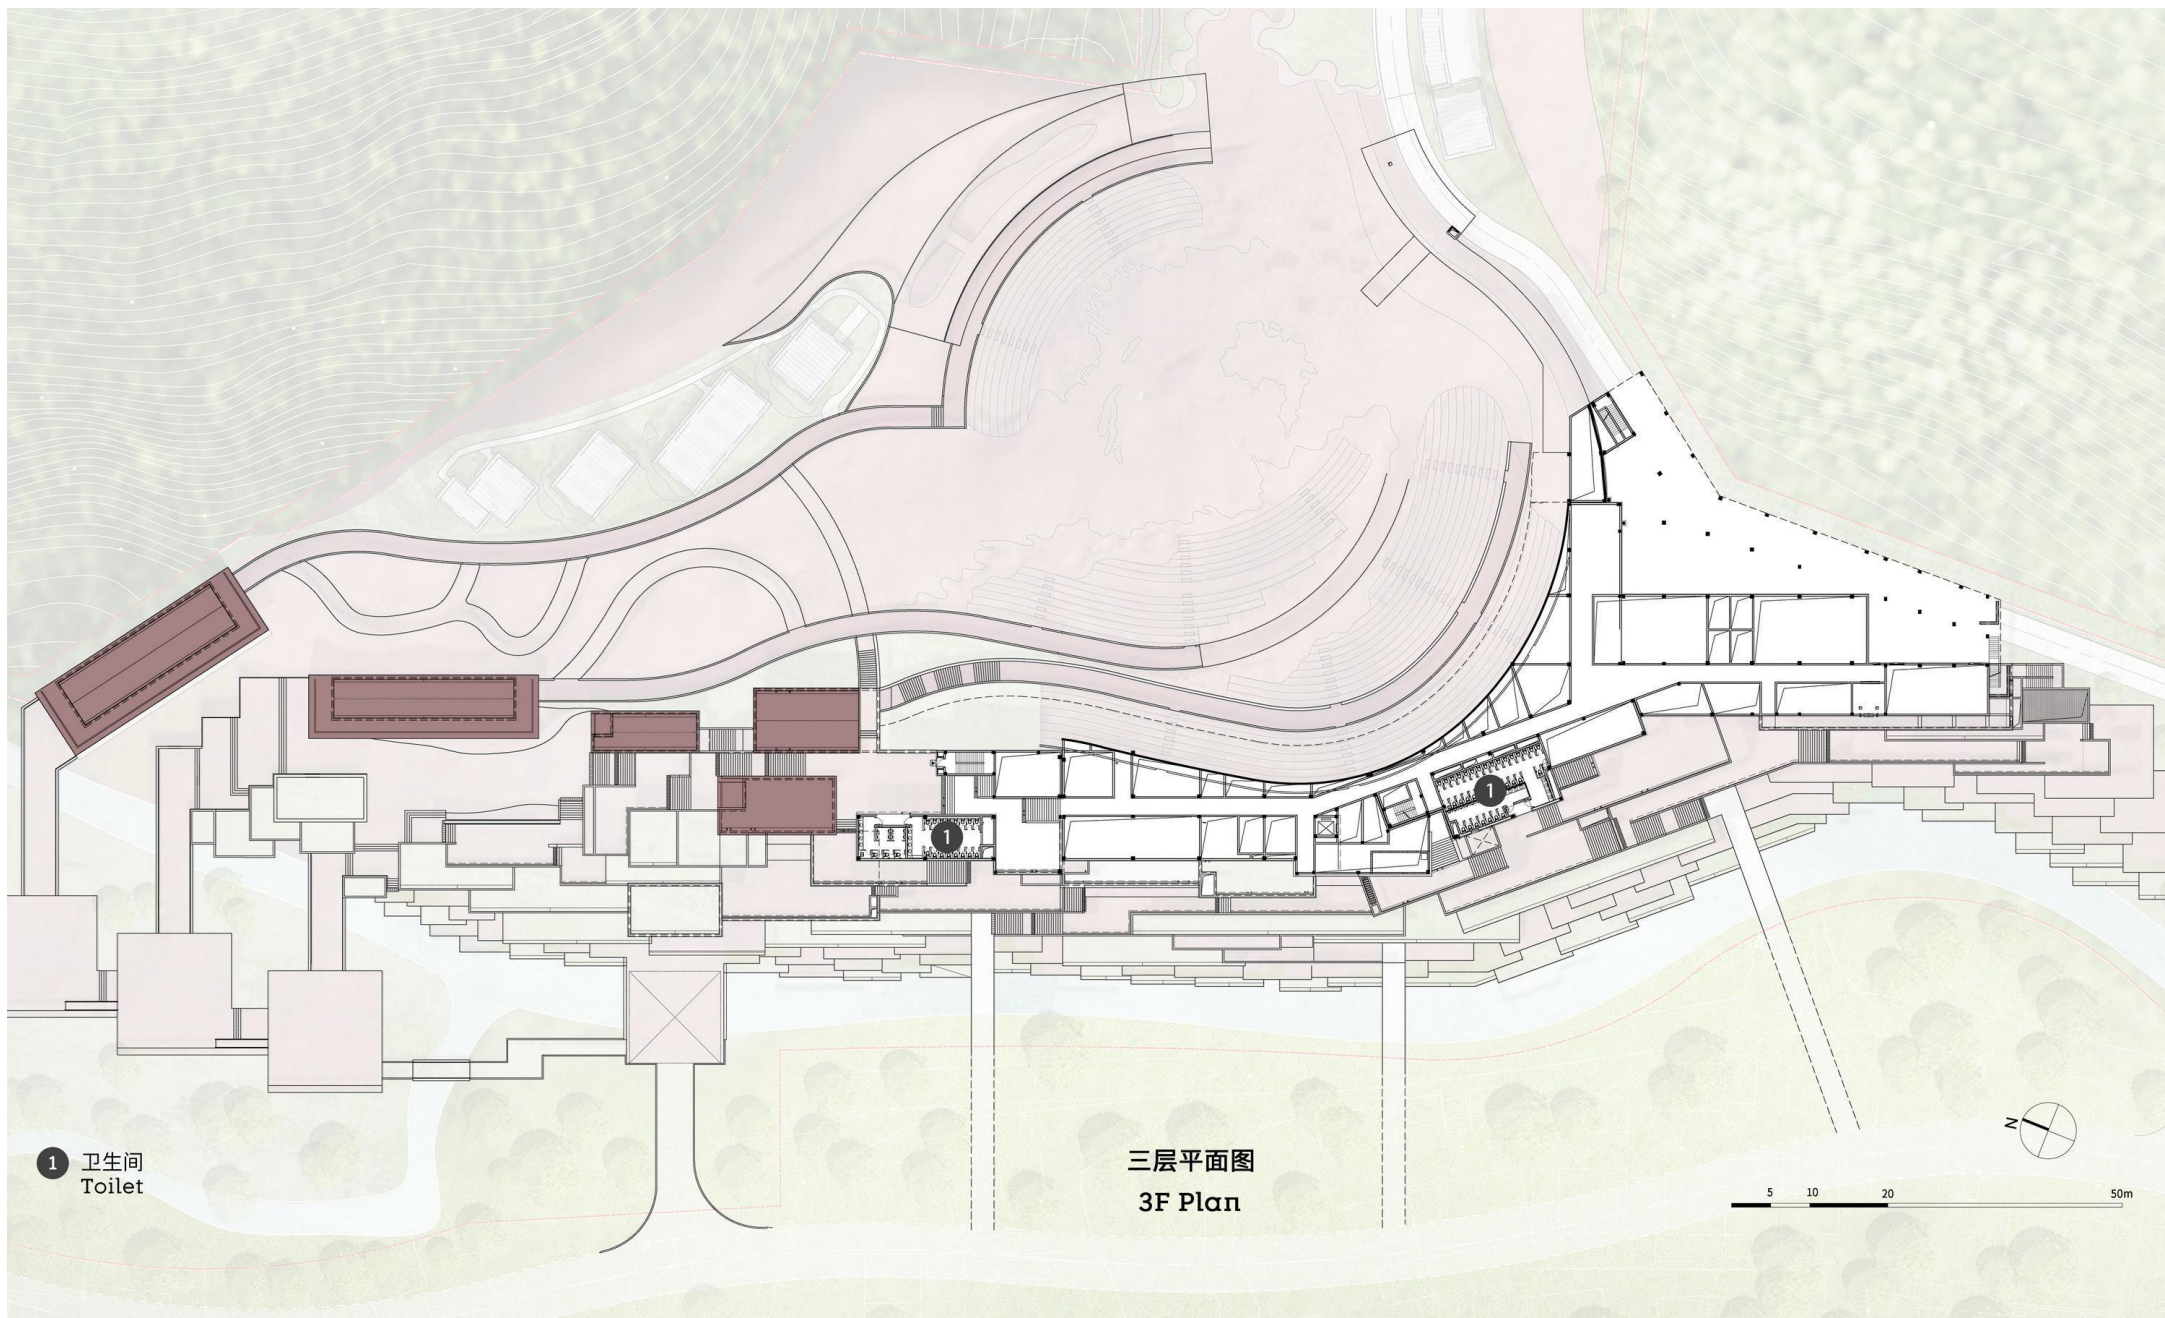


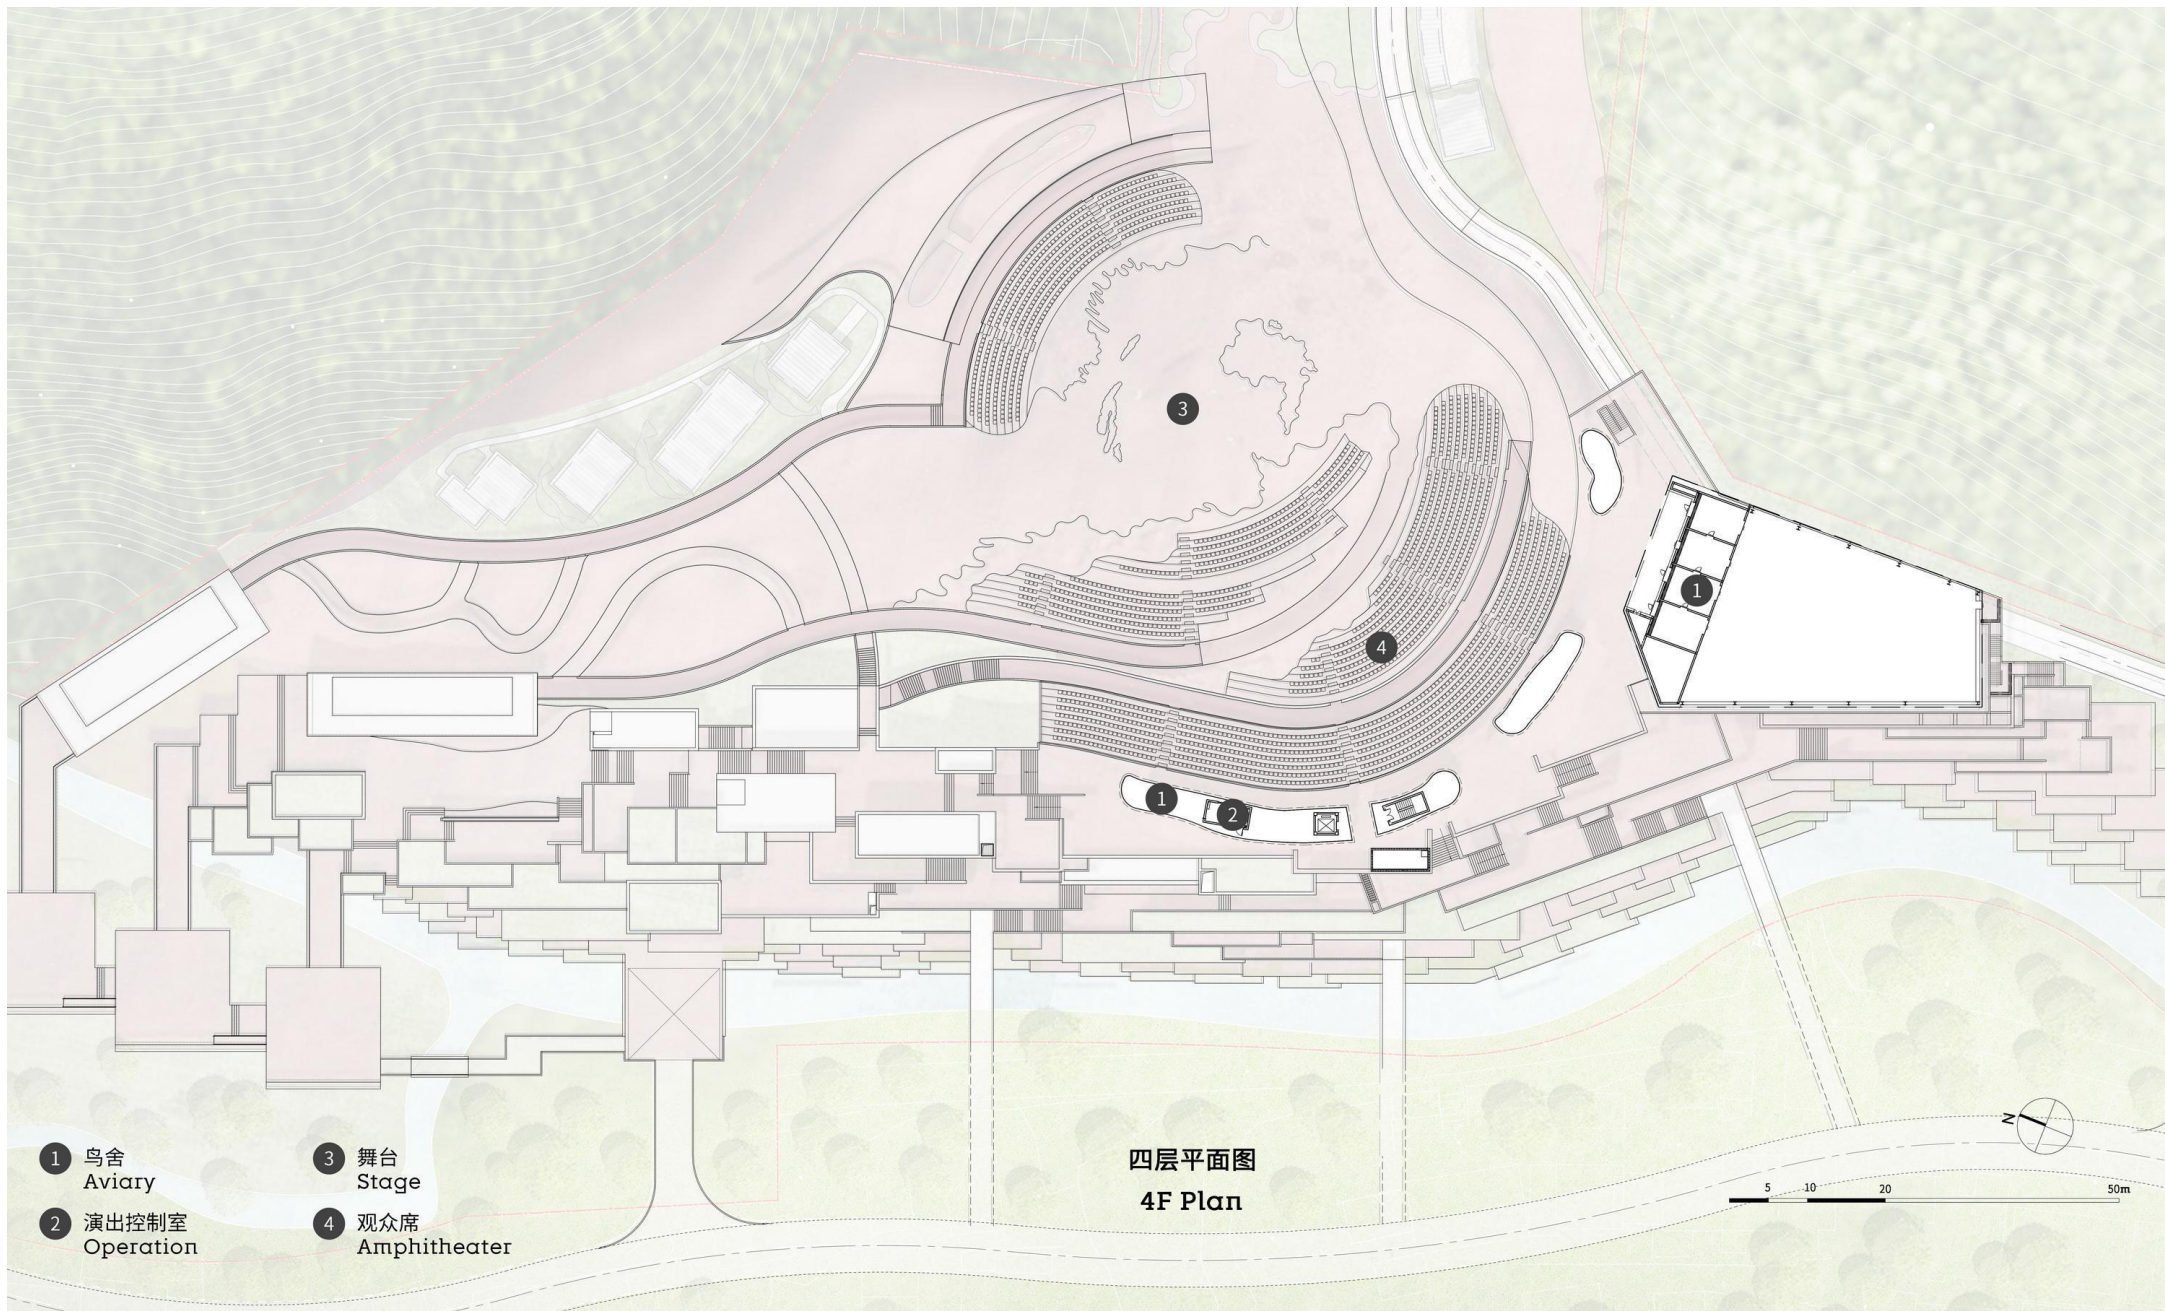


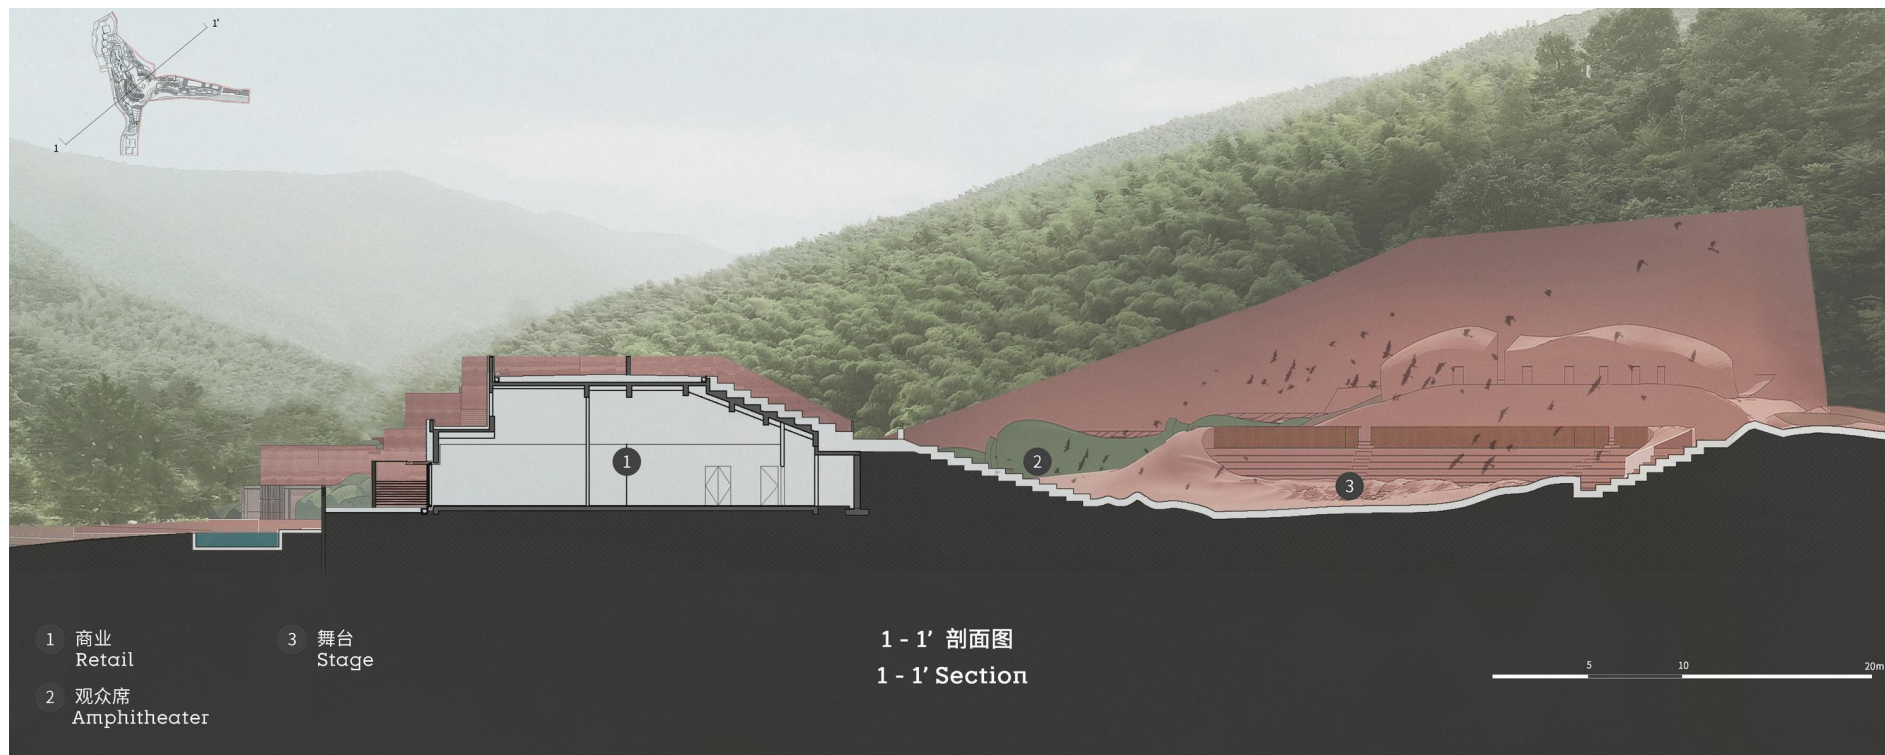



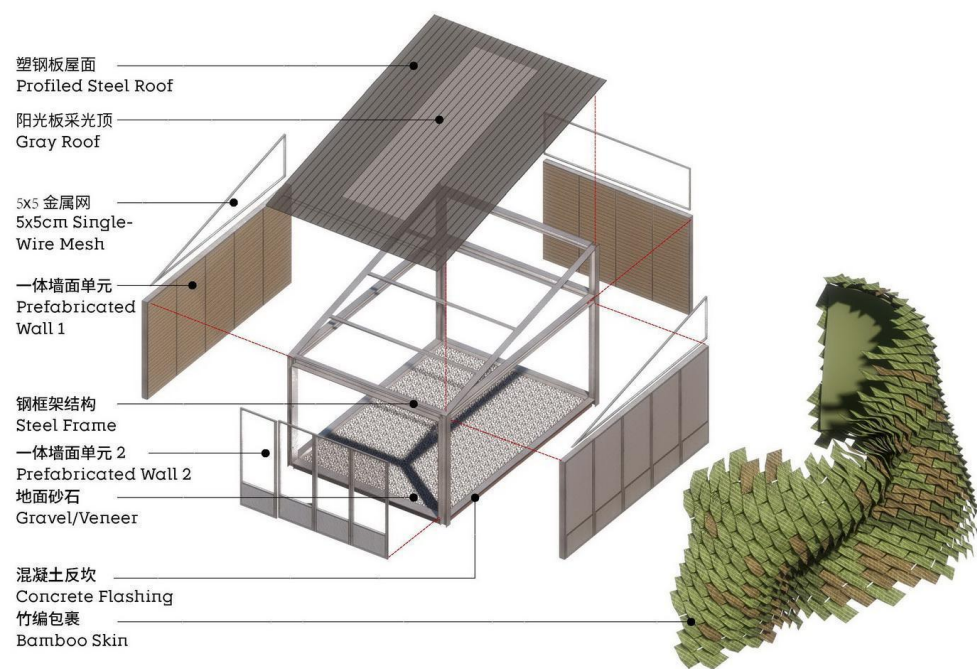


1 鸟舍单元模块化建造
Aviary Units Modular Construction

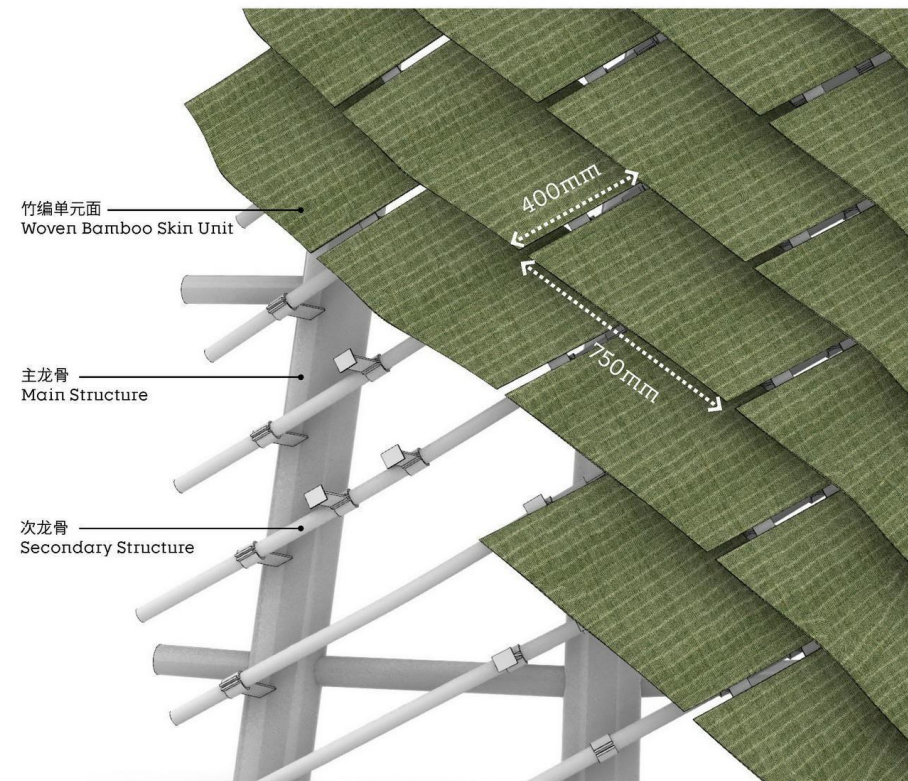


2 竹编构造示意
Bamboo weaving Construction Diagram

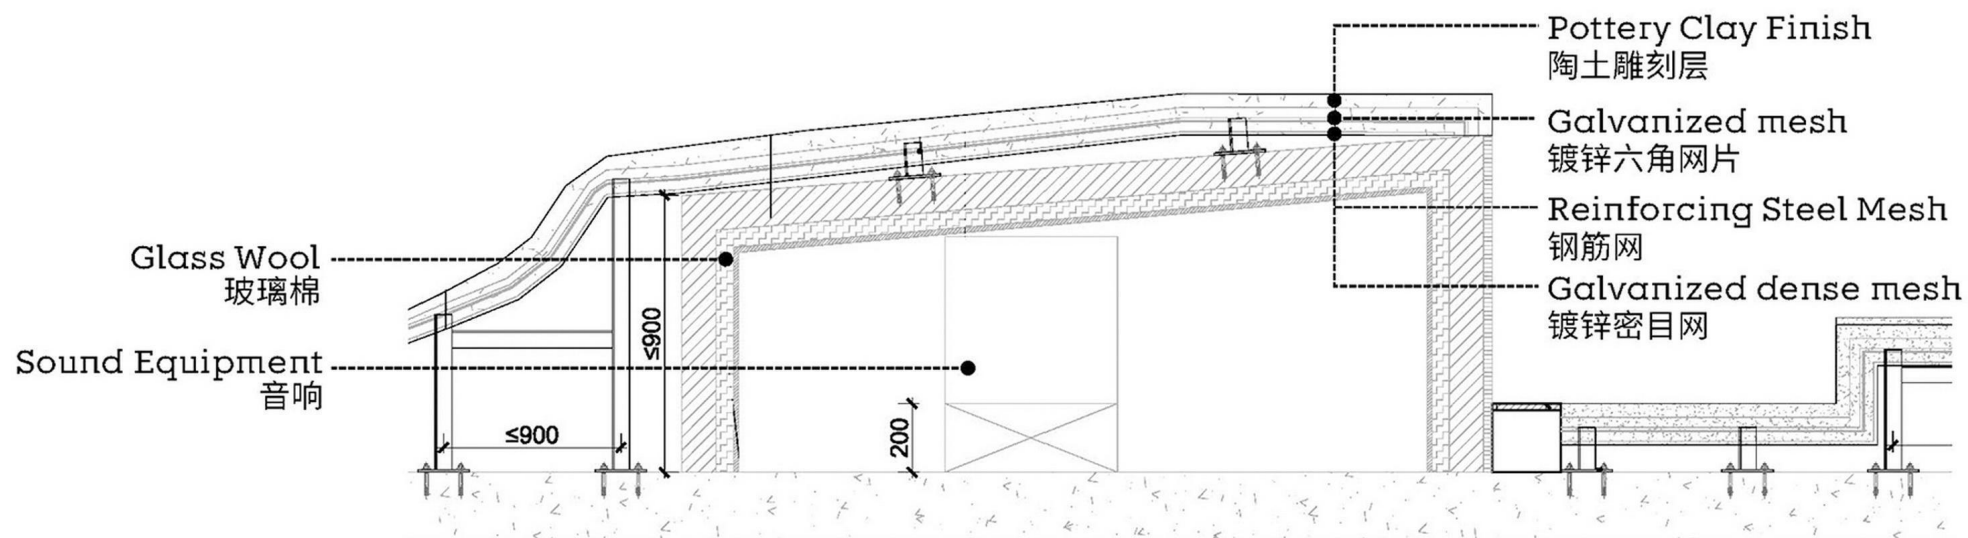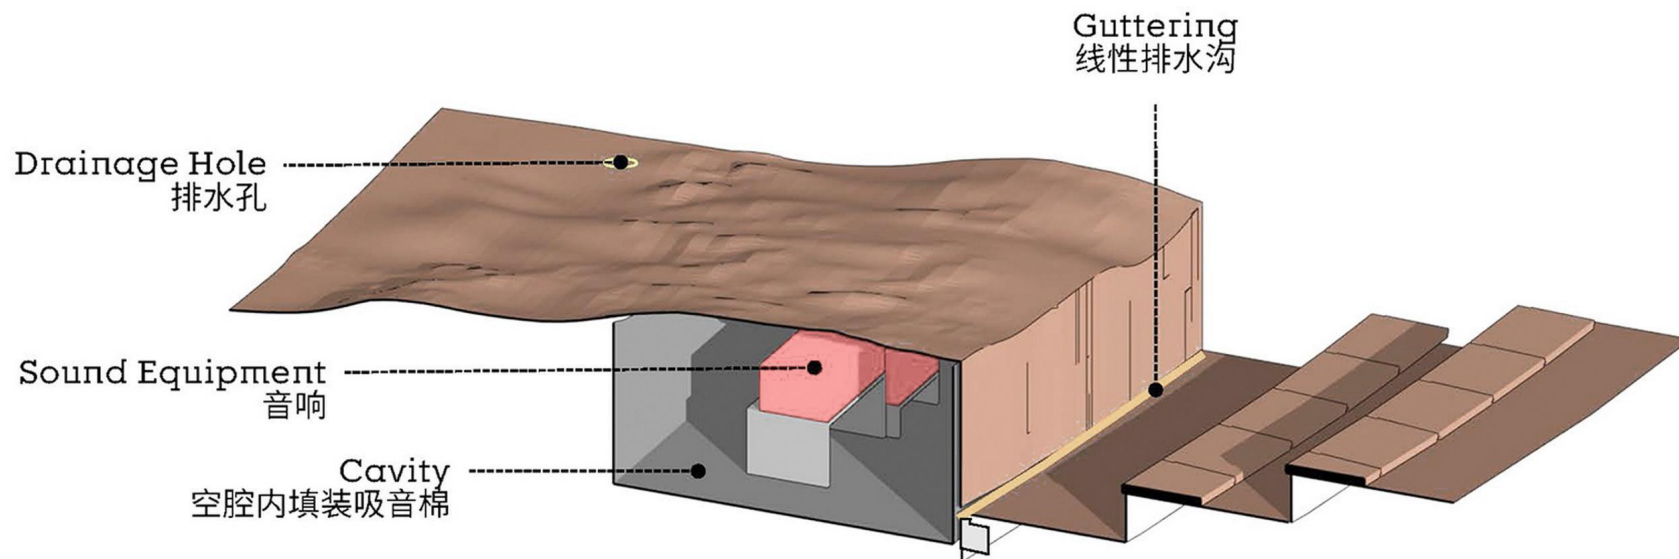

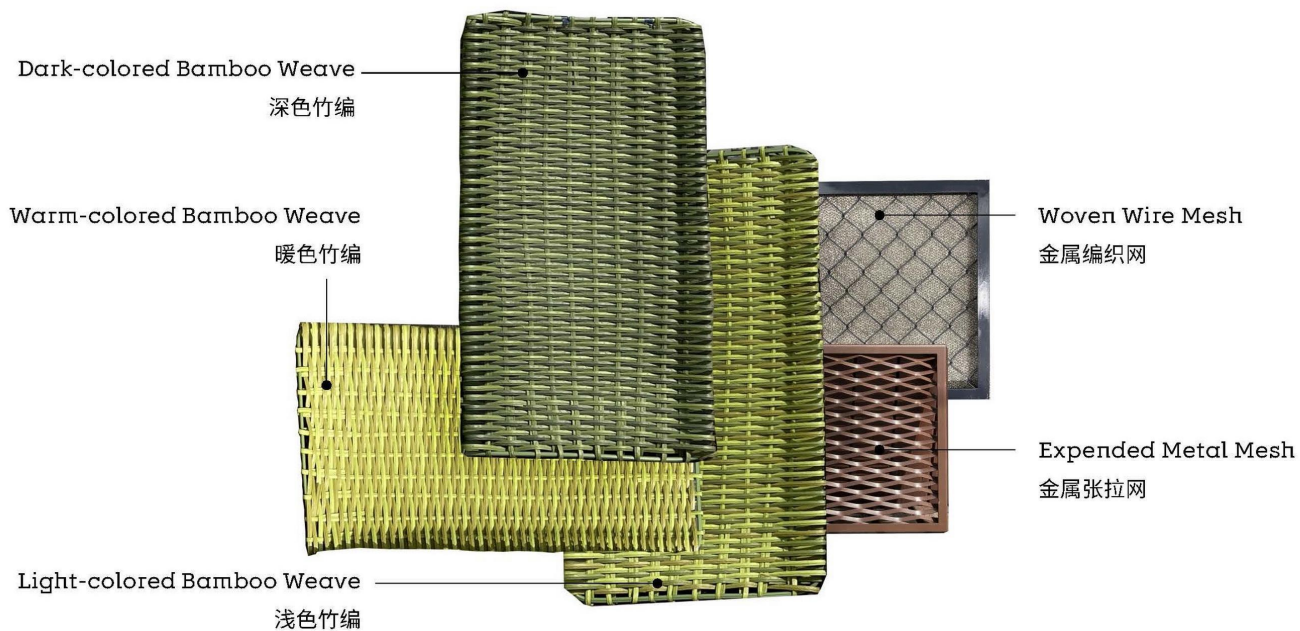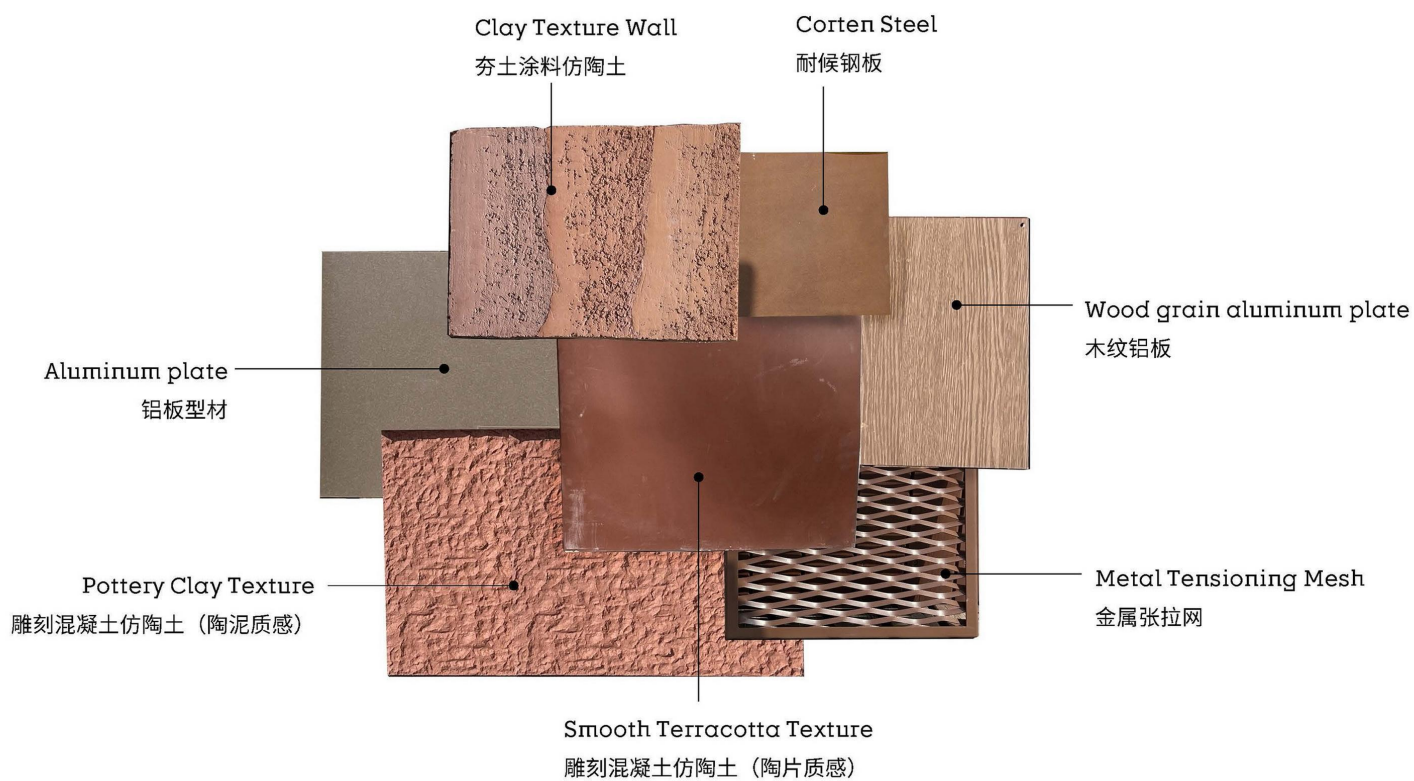

观众入场动线 | Audience Entry Circulation

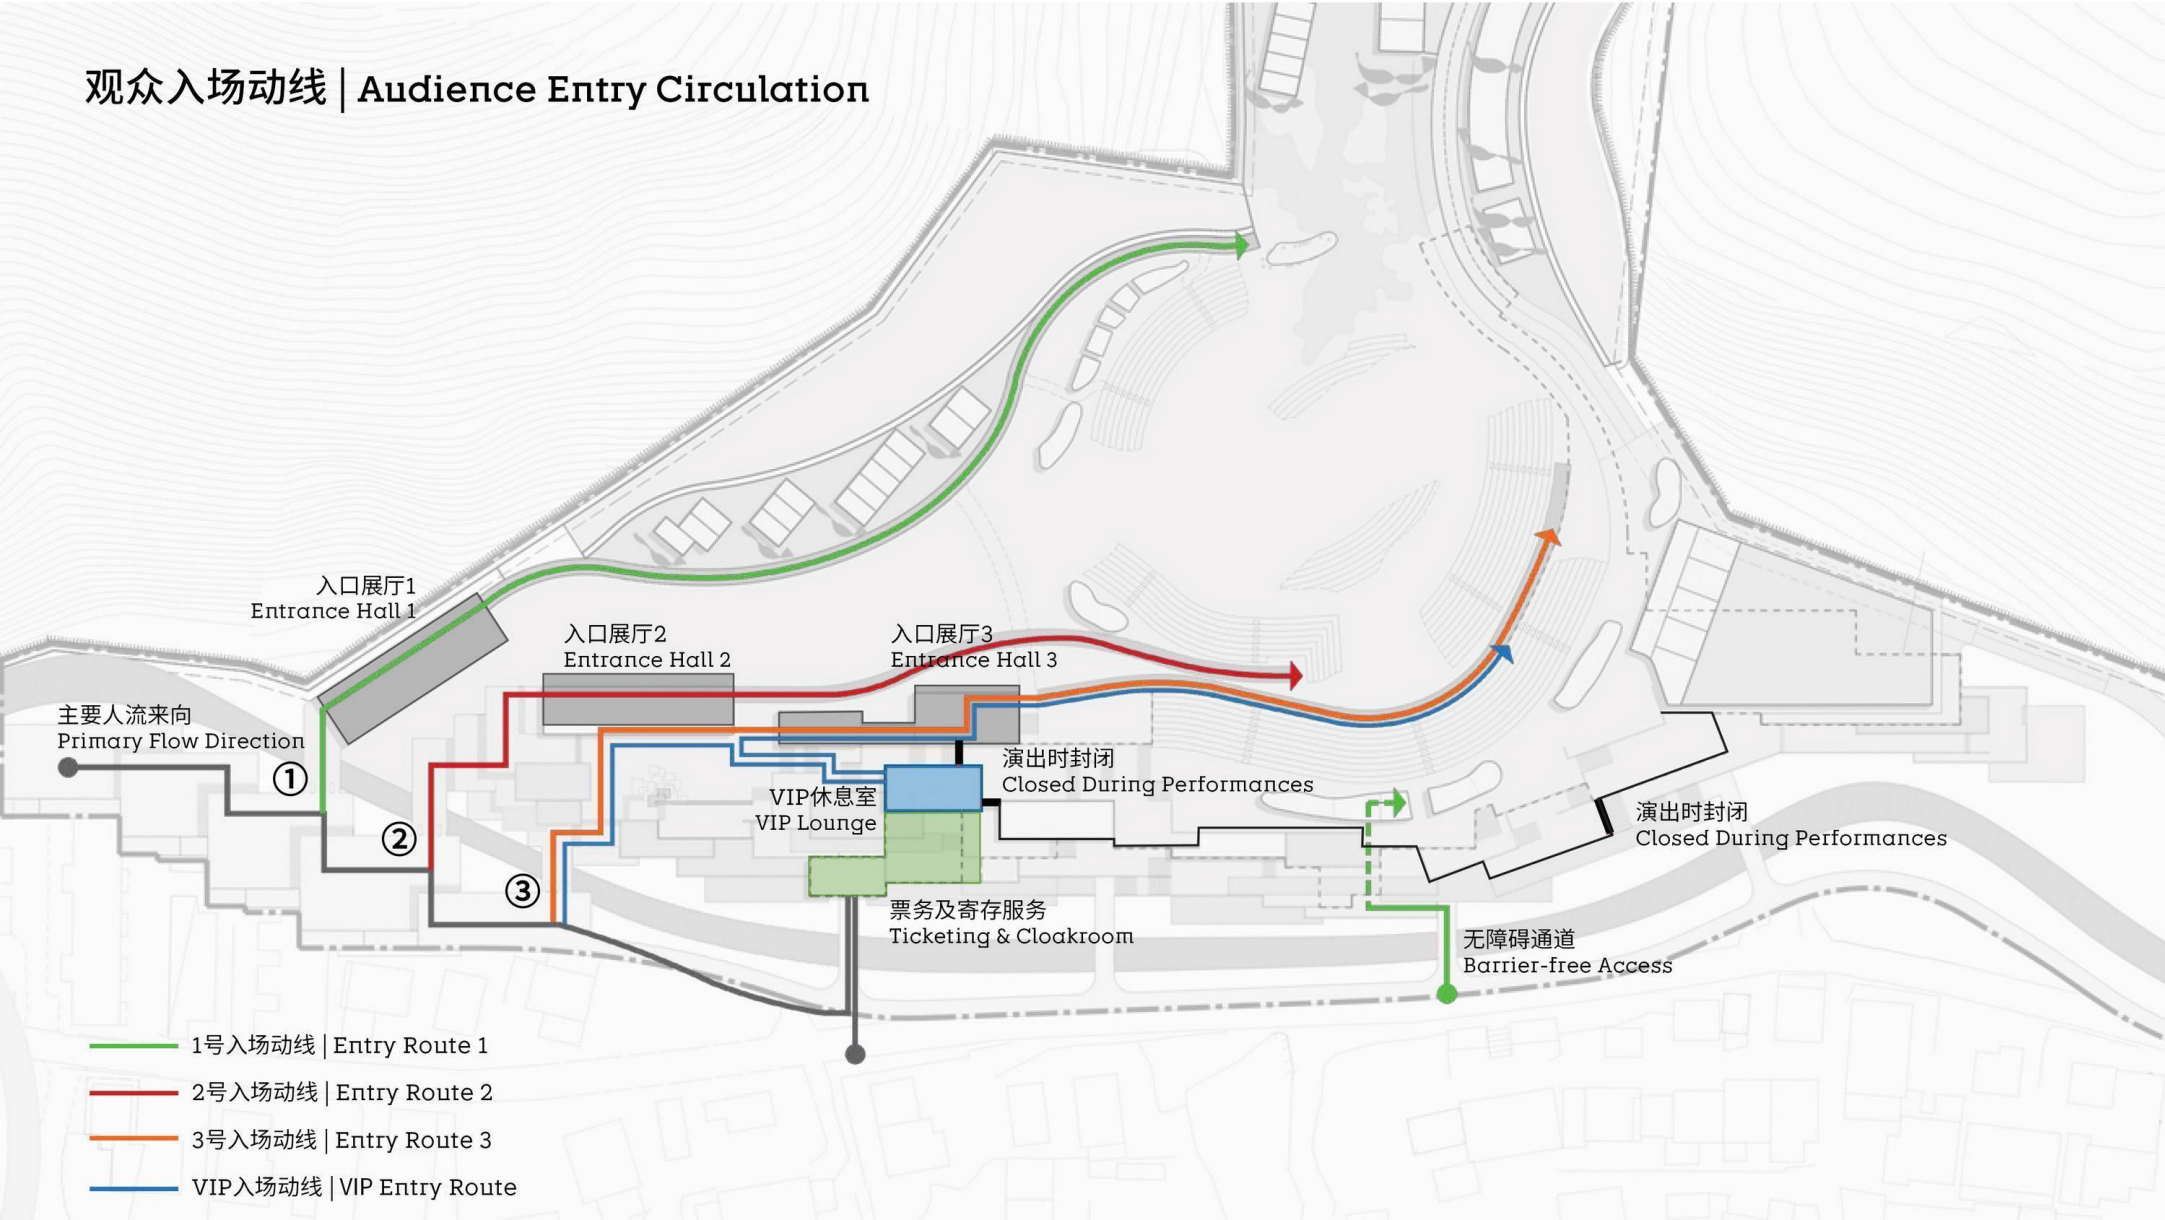

鸟类表演方式：鸟类由驯鹰师指挥在0号鸟箱间对穿，完成表演

Performance Mechanism: Guided by handlers, birds execute cross-site flights between Boxes 0.

